


LIVING AREA  
2284 sq ft

# 1ST FLOOR PLAN SCHEMATIC


MISSOURI/SEDALIA TRUST CO.  
SEDALIA,  
MISSOURI

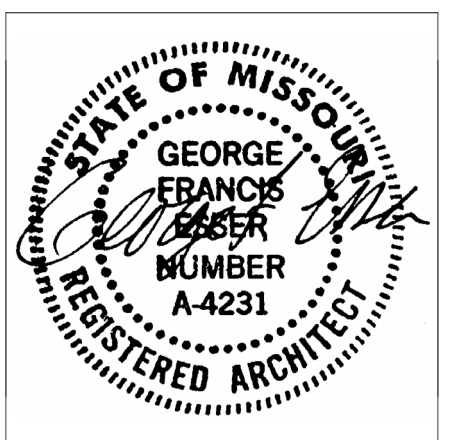


1ST ISSUE  
09-05-2011

REVISIONS


JOB No.	SHEET No.
2145	of

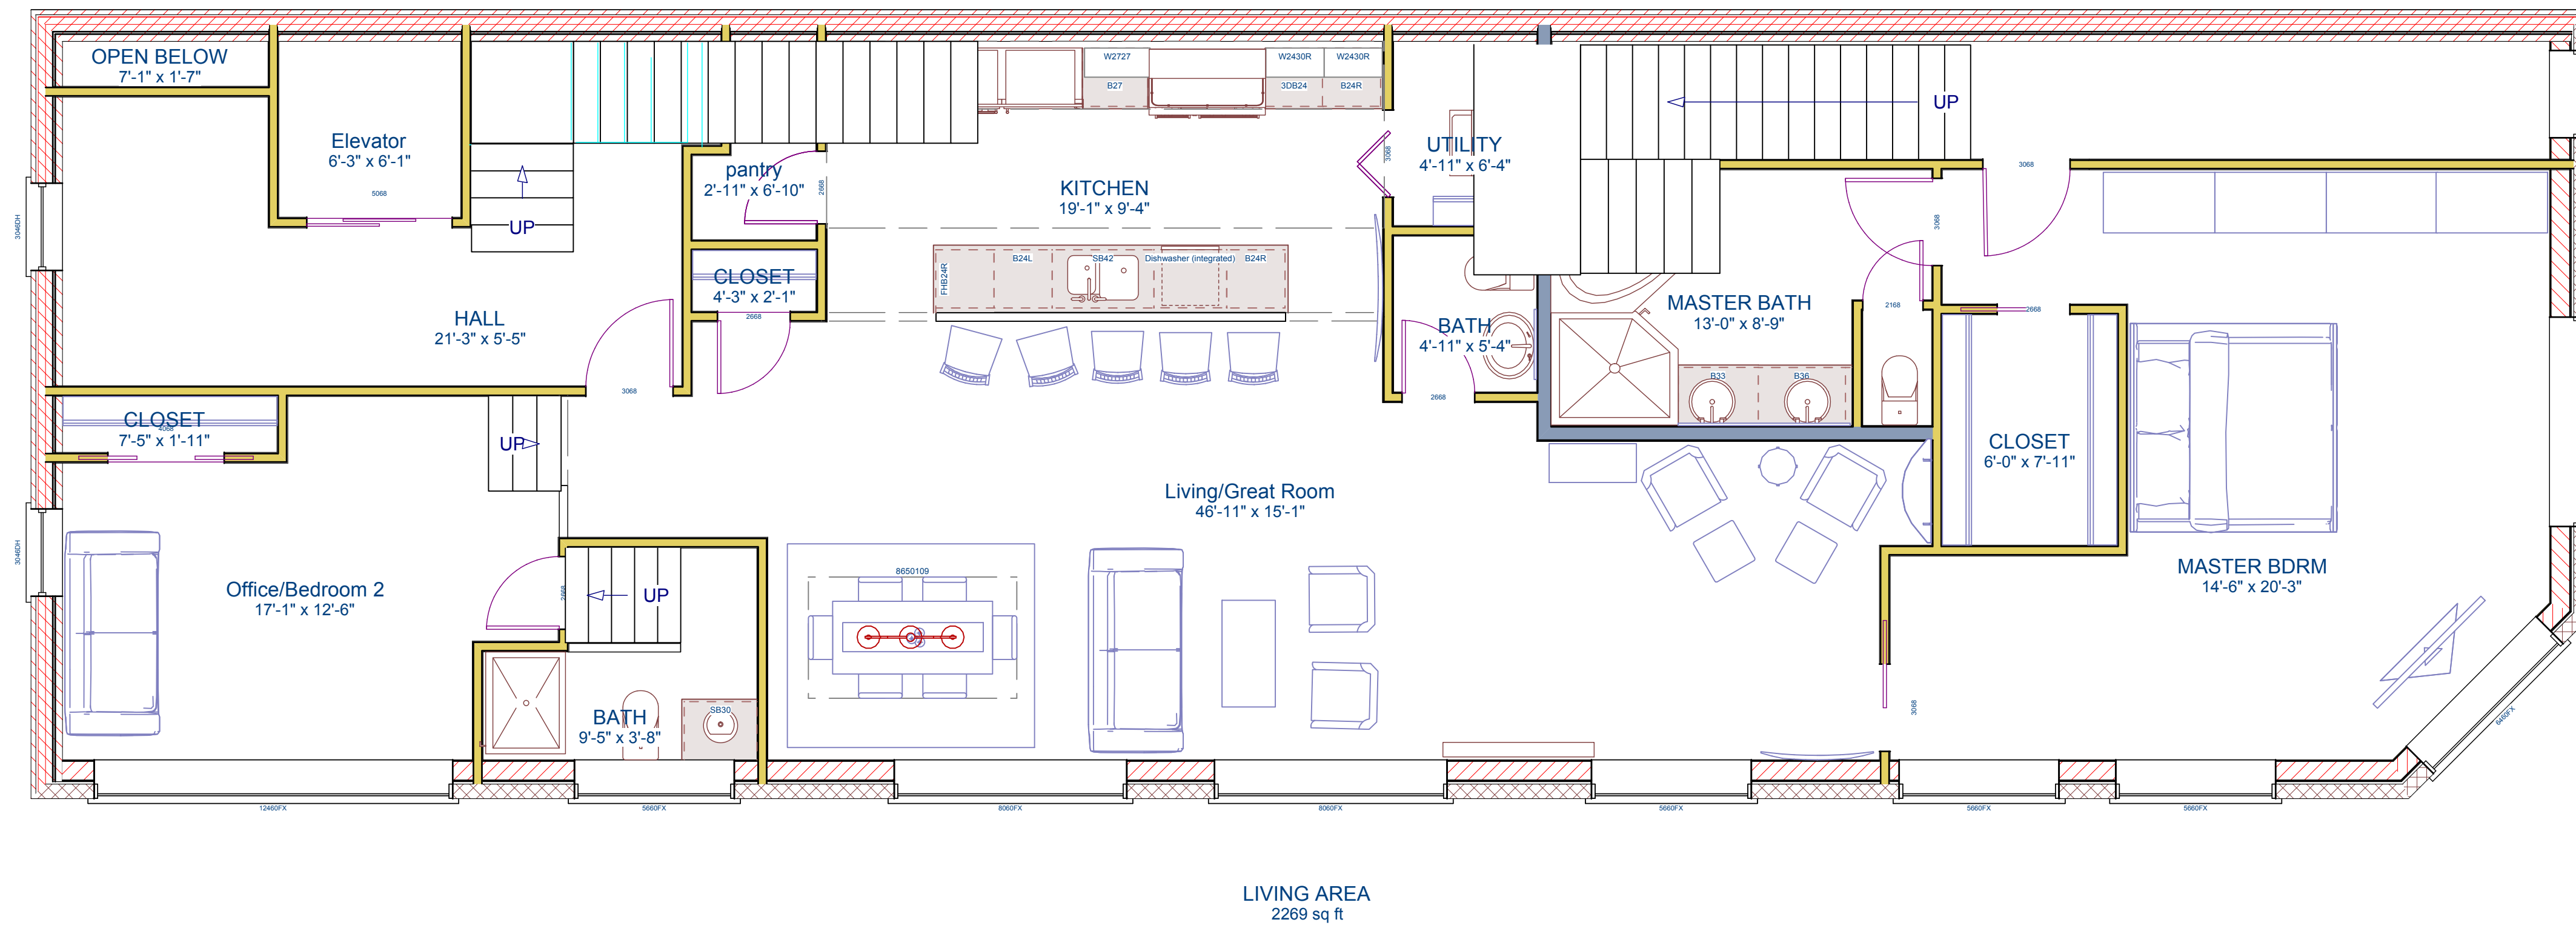


## 2ND FLOOR PLAN SCHEMATIC

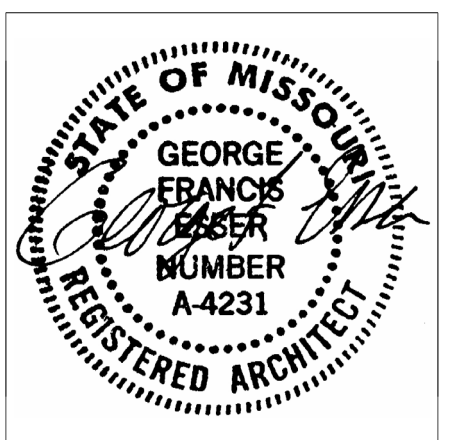

1ST ISSUE  
09-05-2011


REVISIONS

JOB No. 2145 SHEET No. of

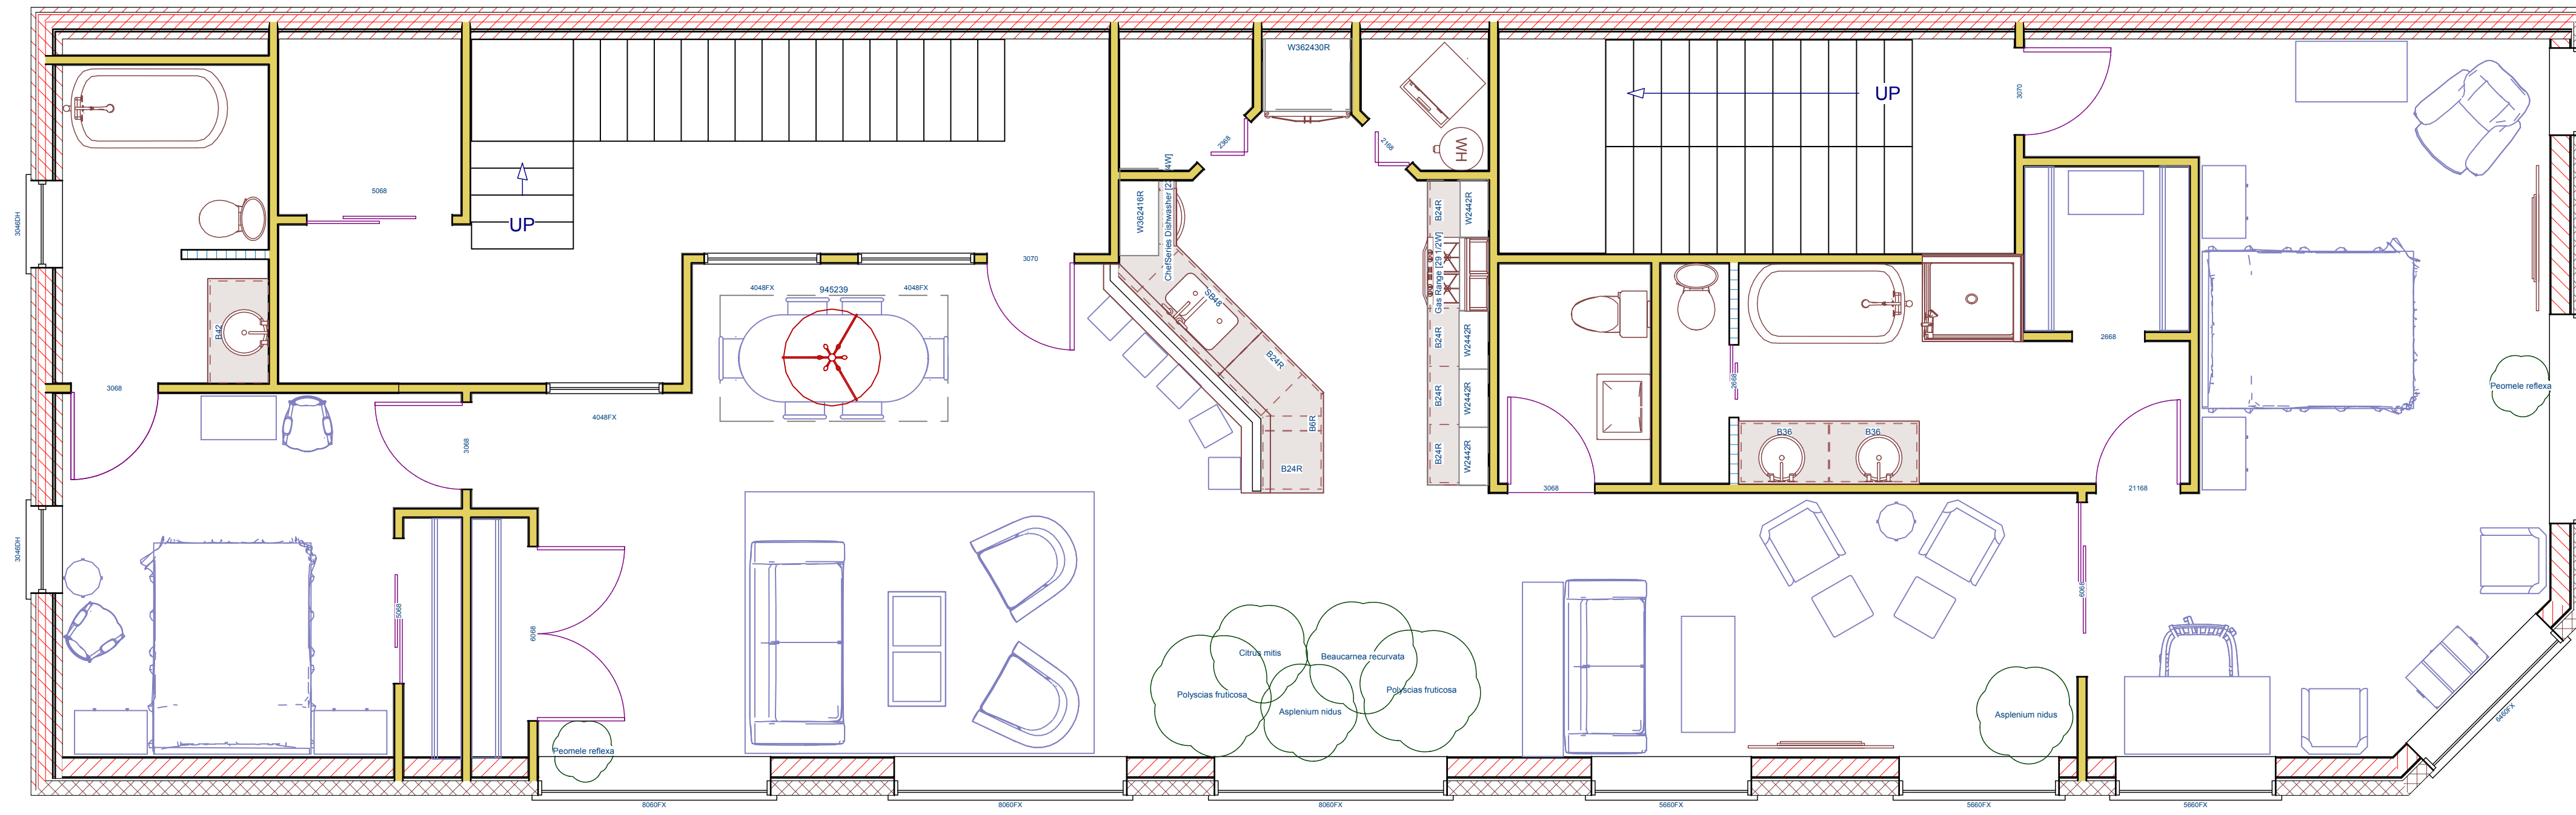

LIVING AREA  
2336 sq ft


# 3RD FLOOR PLAN SCHEMATIC

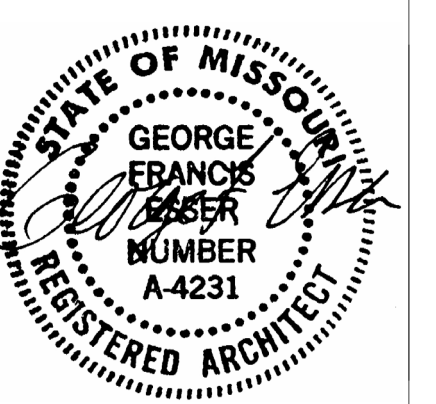

1ST ISSUE  
09-05-2011  
REVISIONS



JOB No. 2145 SHEET No. of



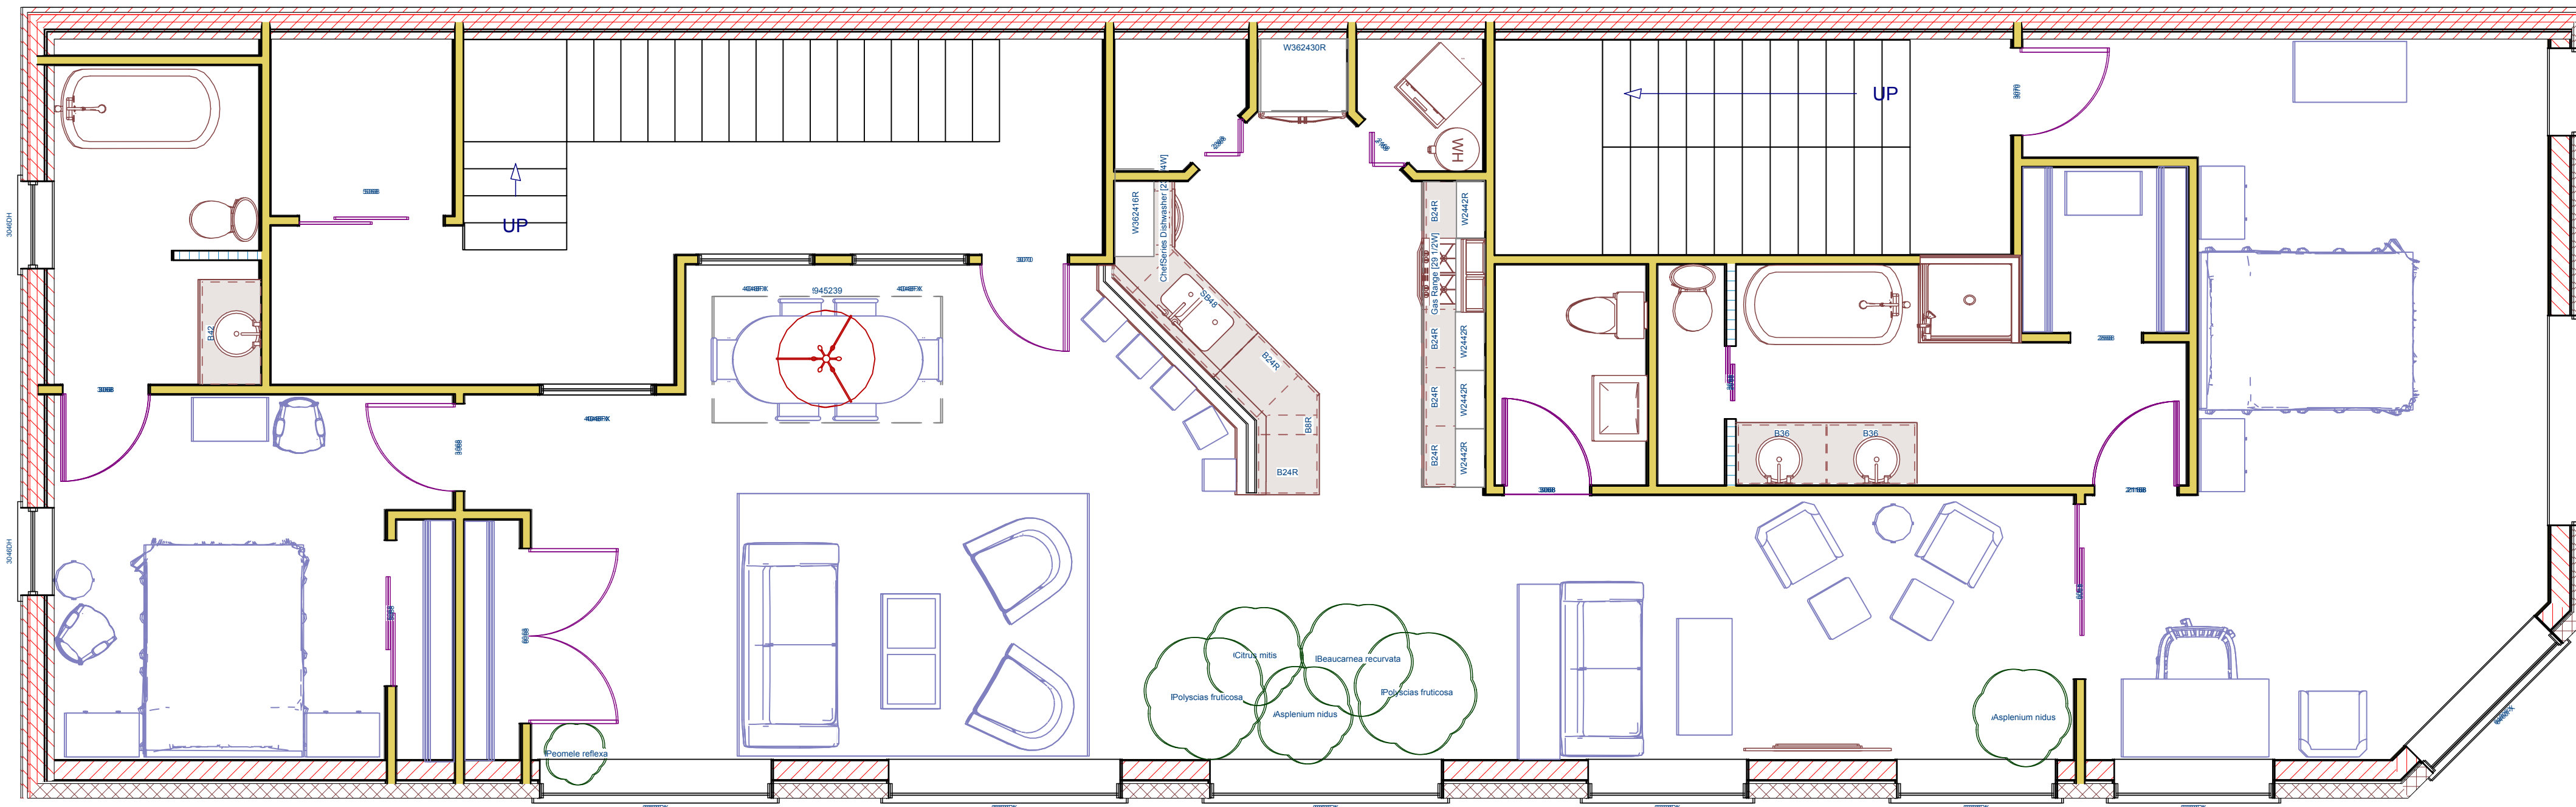

LIVING AREA  
2336 sq ft

## 4TH FLOOR PLAN SCHEMATIC

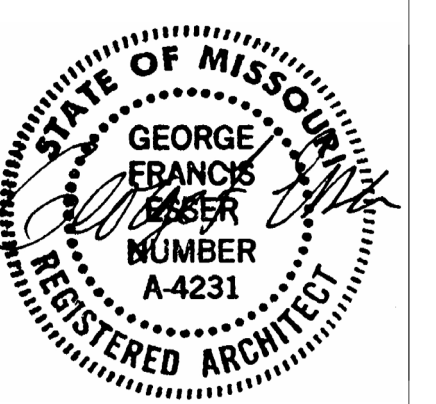


1ST ISSUE  
09-05-2011

REVISIONS


JOB No.	SHEET No.
2145	of


**TRUST BUILDING RENOVATION**  
MISSOURI  
SEDALIA,

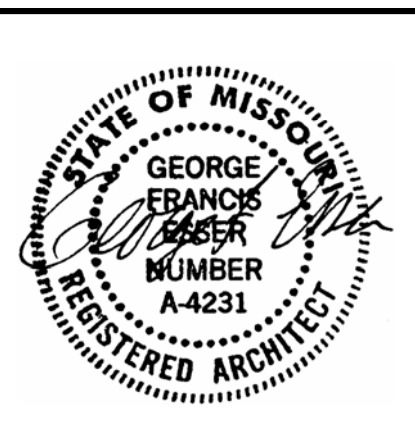


1ST ISSUE
07-01-2011
REVISIONS

JOB No.	SHEET No.
2145	- of -

D1.0

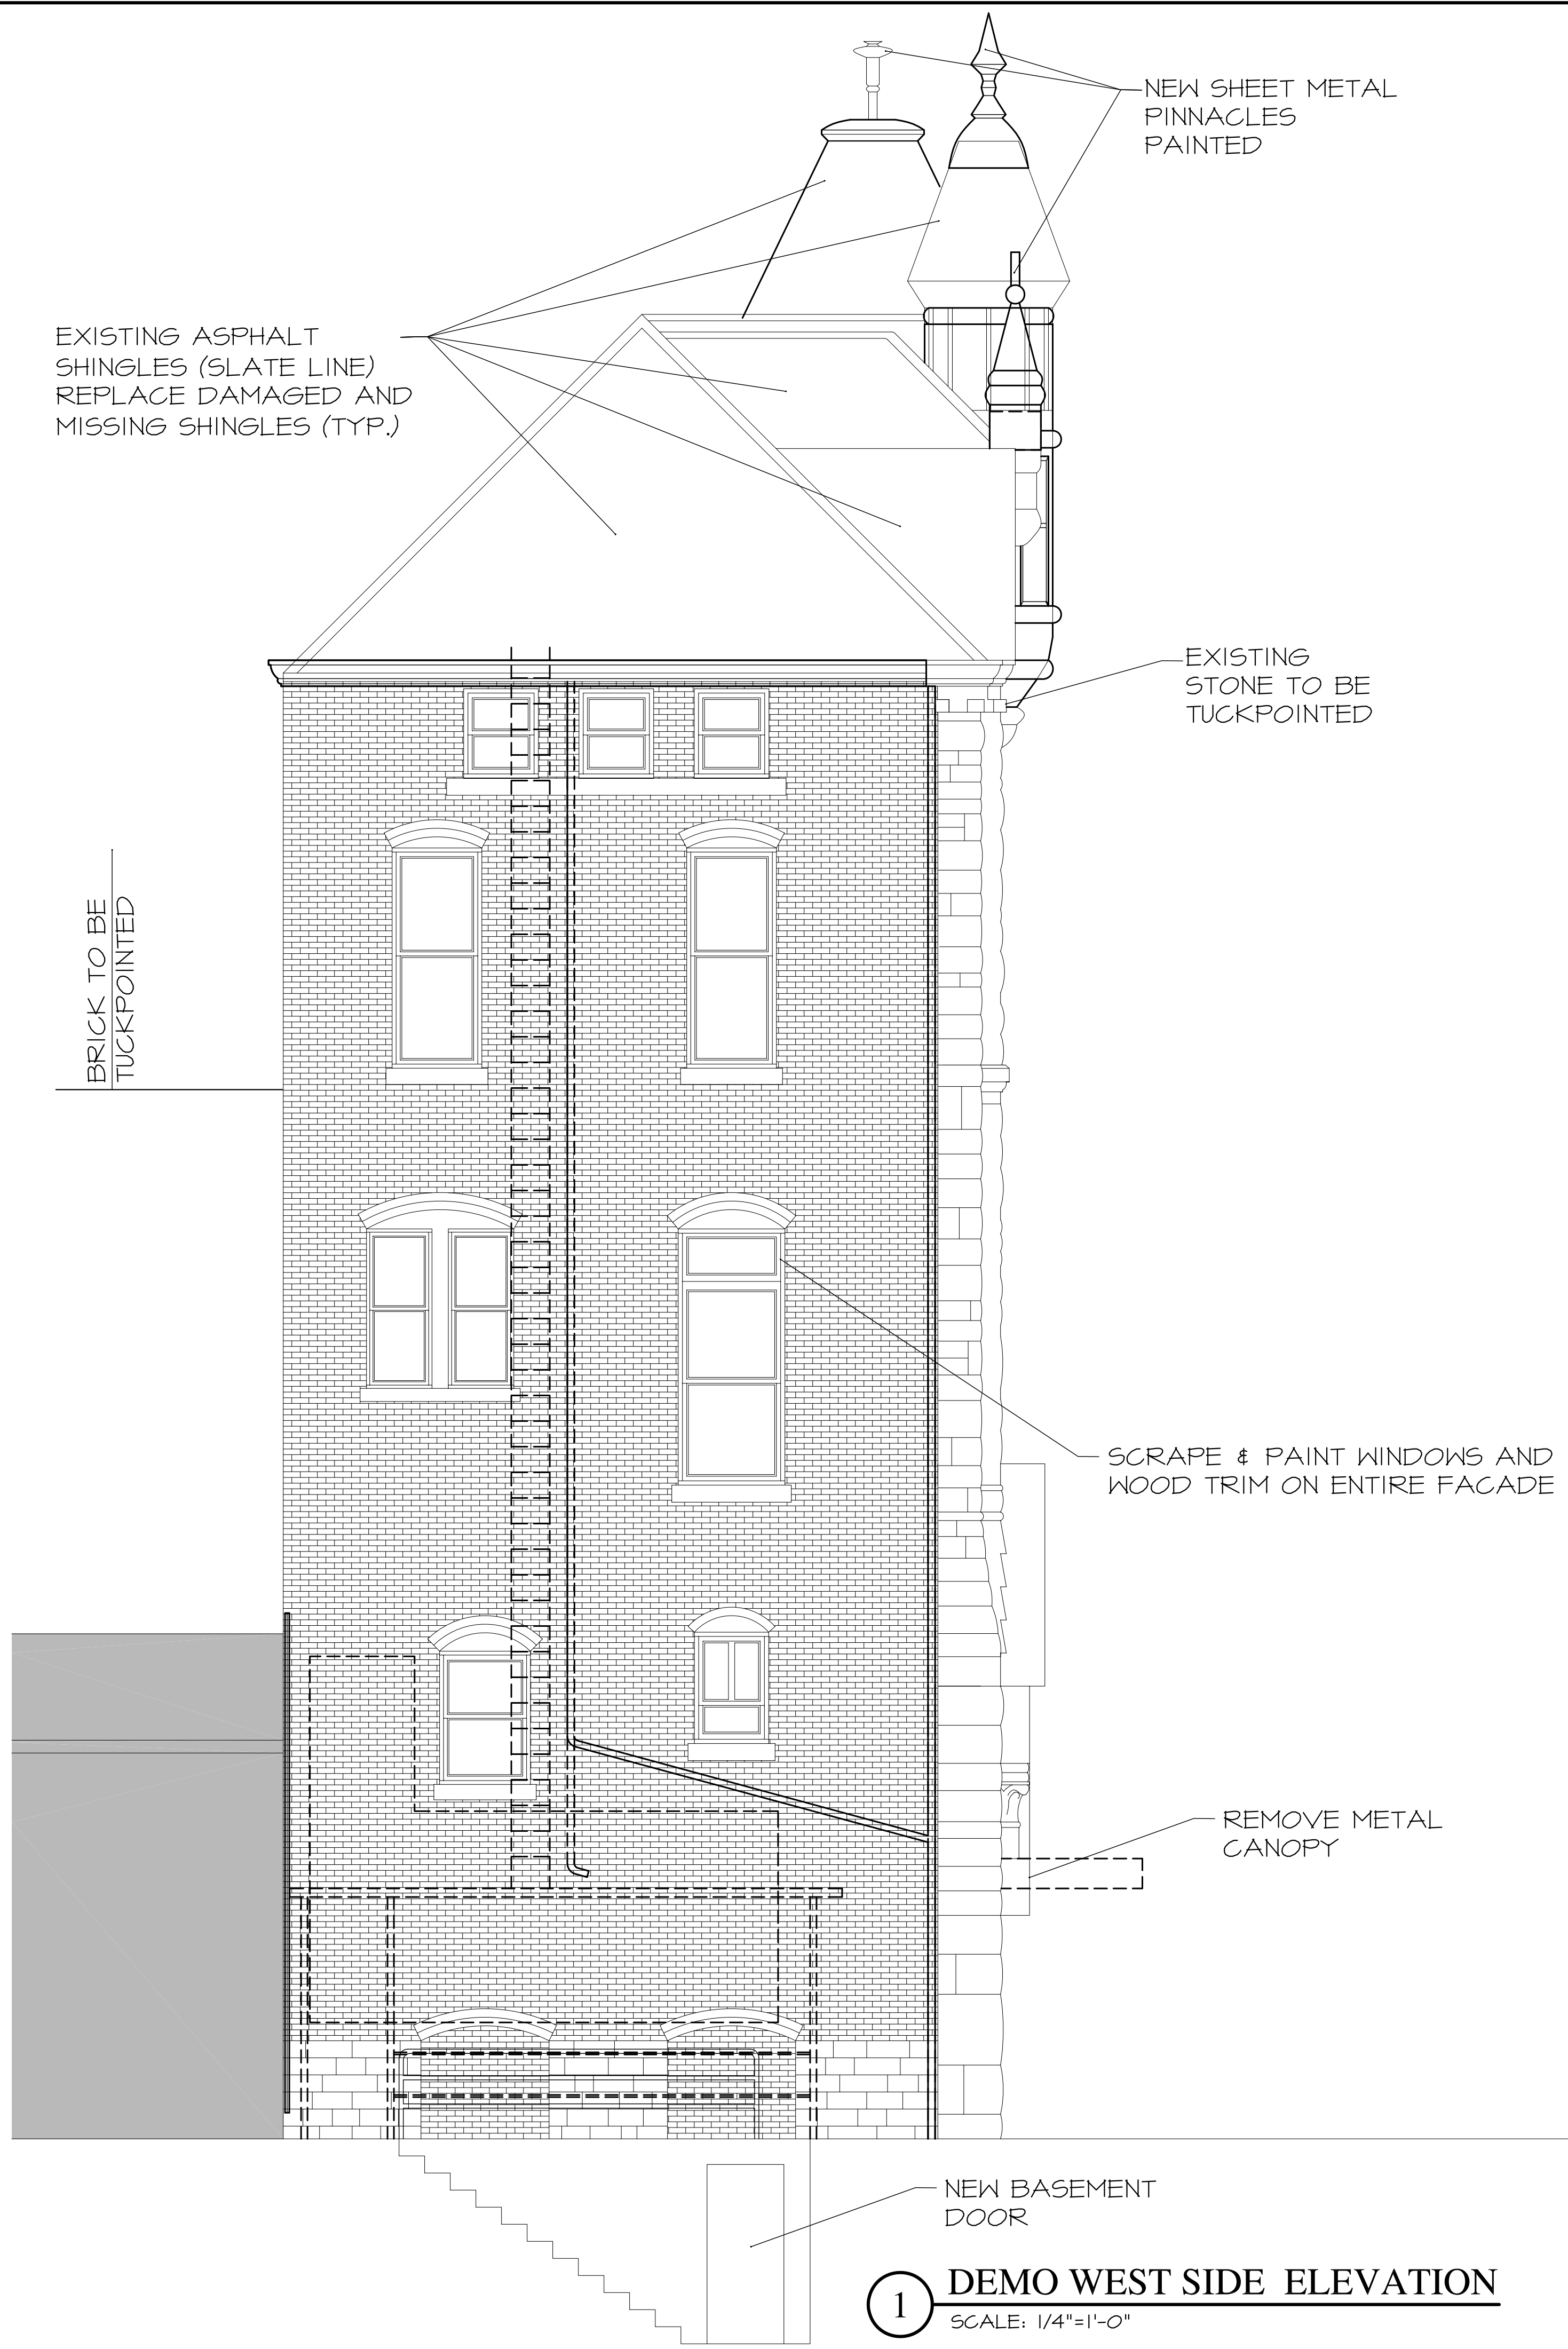


**1 DEMO WEST SIDE ELEVATION**  
SCALE: 1/4"=1'-0"

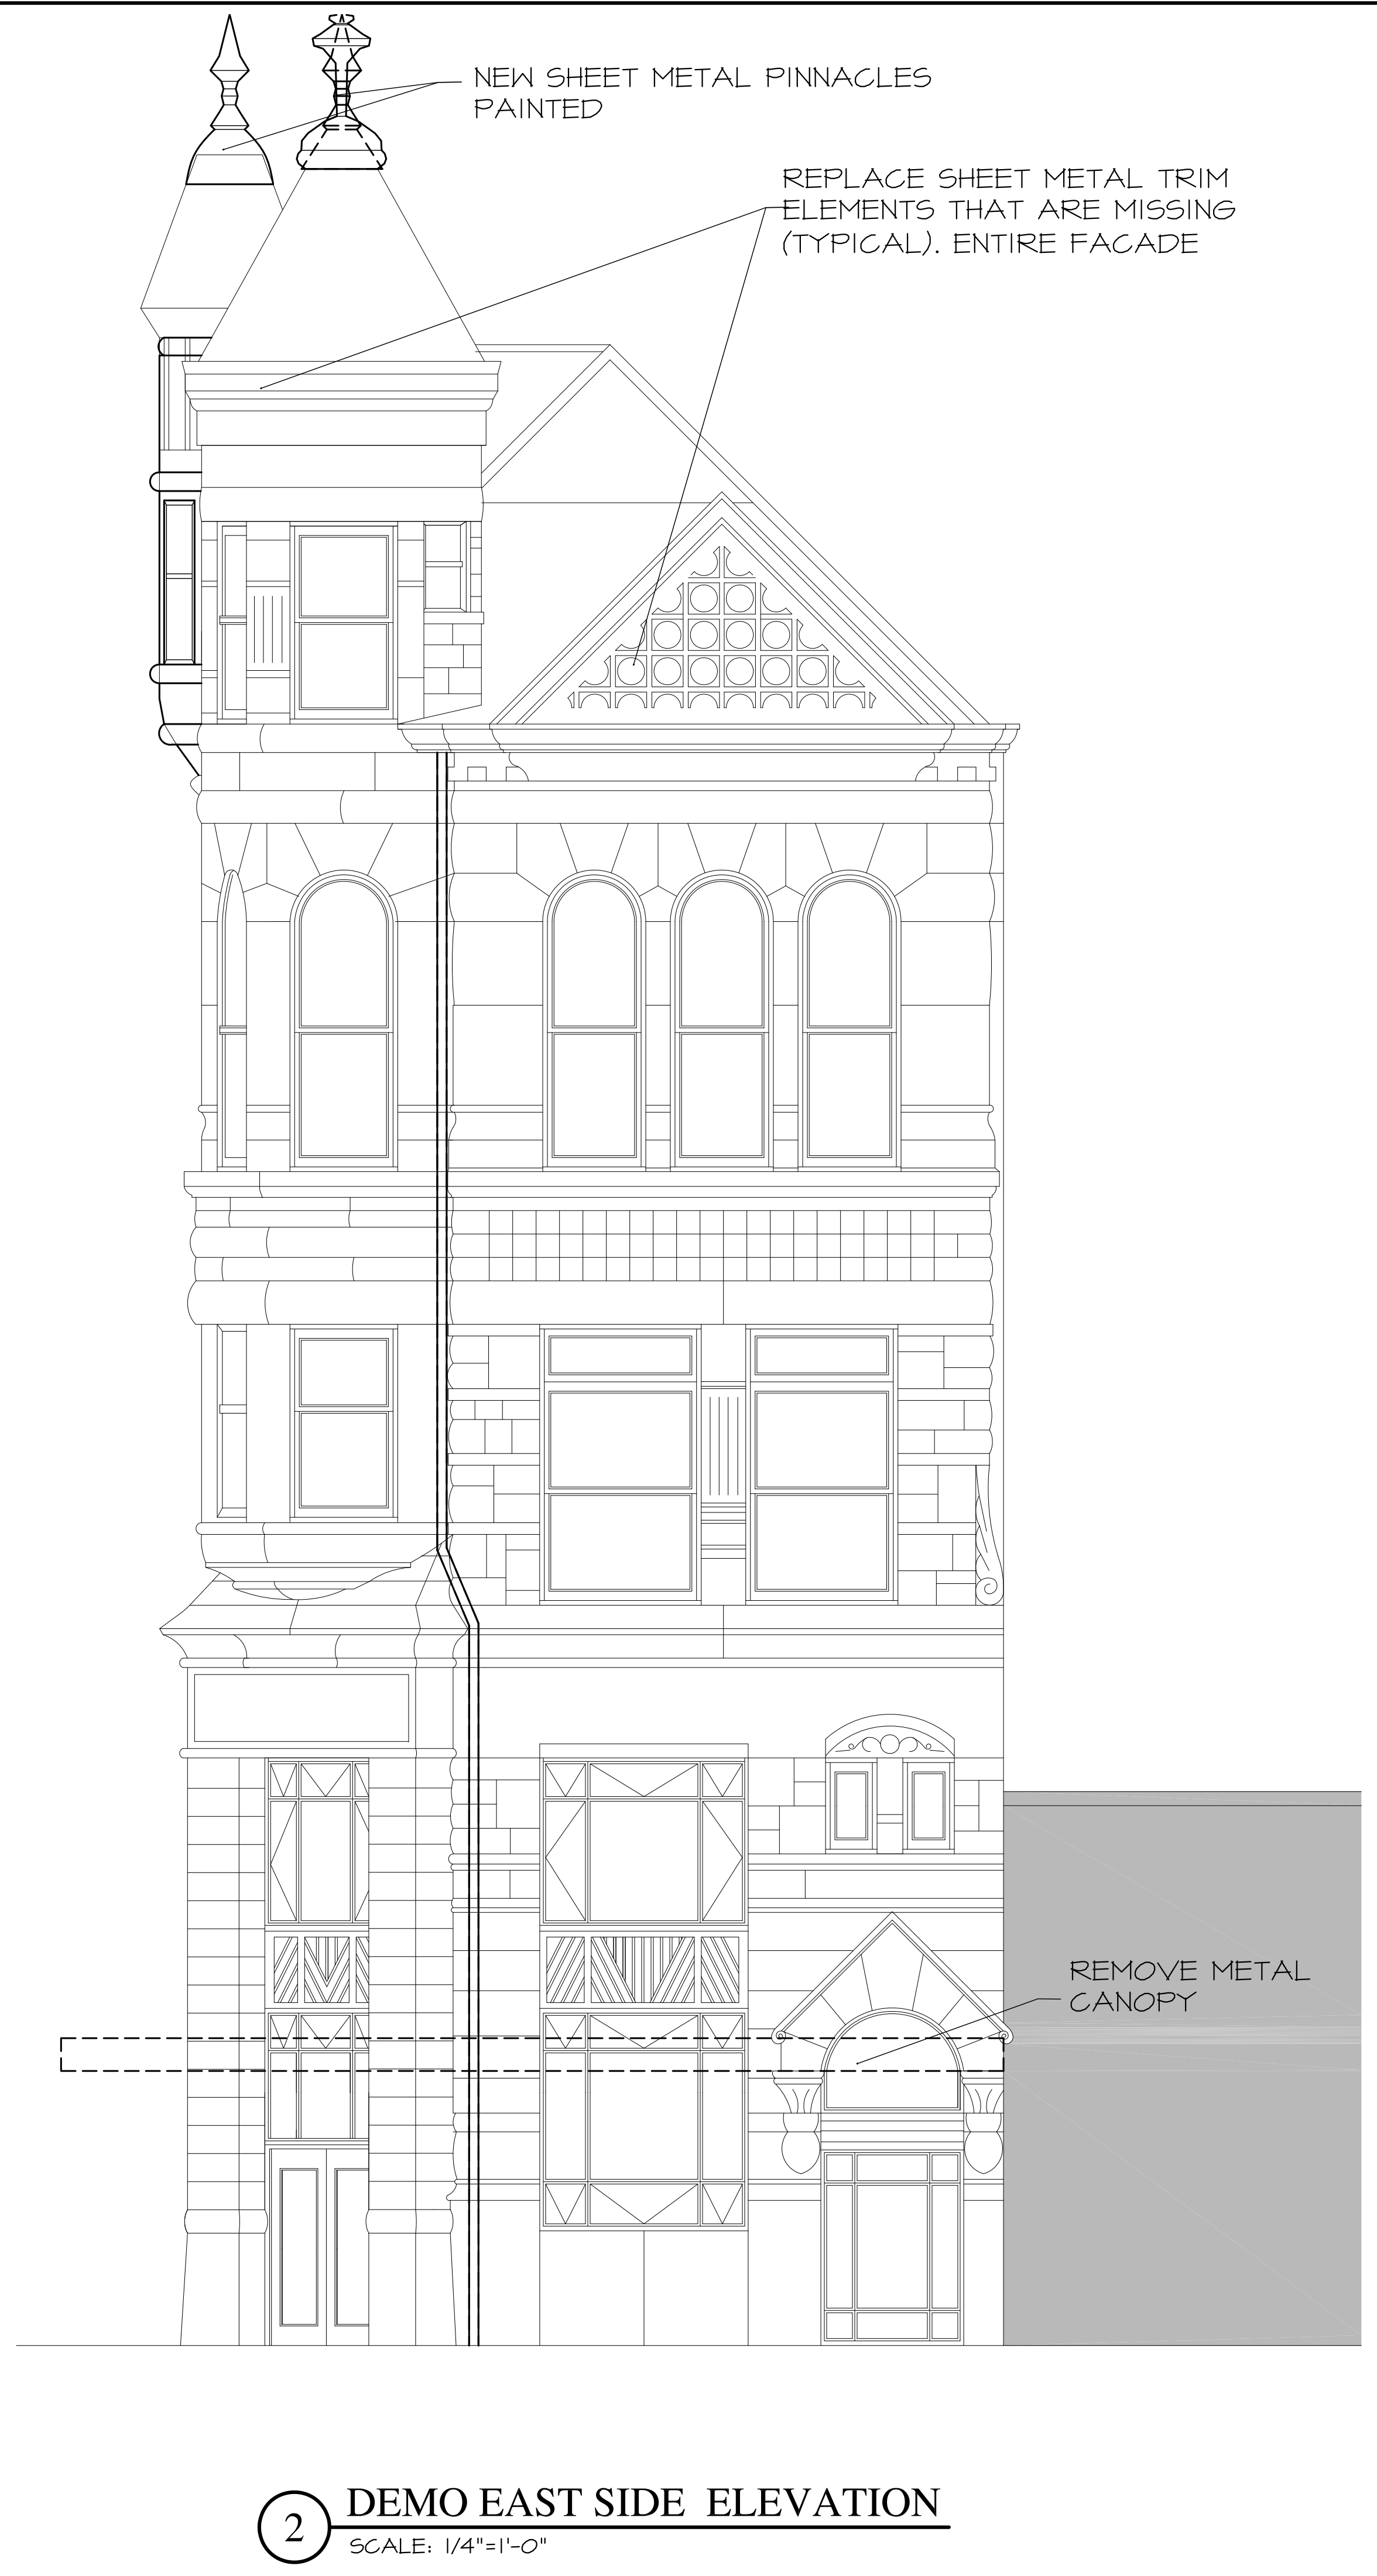

**2 DEMO EAST SIDE ELEVATION**  
SCALE: 1/4"=1'-0"



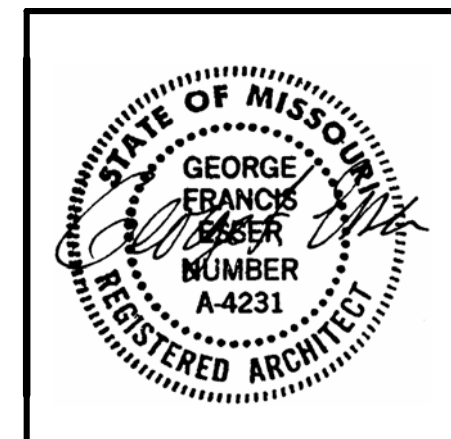


1ST ISSUE	
07-01-2011	
REVISIONS	

JOB No.	SHEET No.
2145	- of -



**1 DEMO SOUTH SIDE ELEVATION**  
SCALE: 1/4"=1'-0"

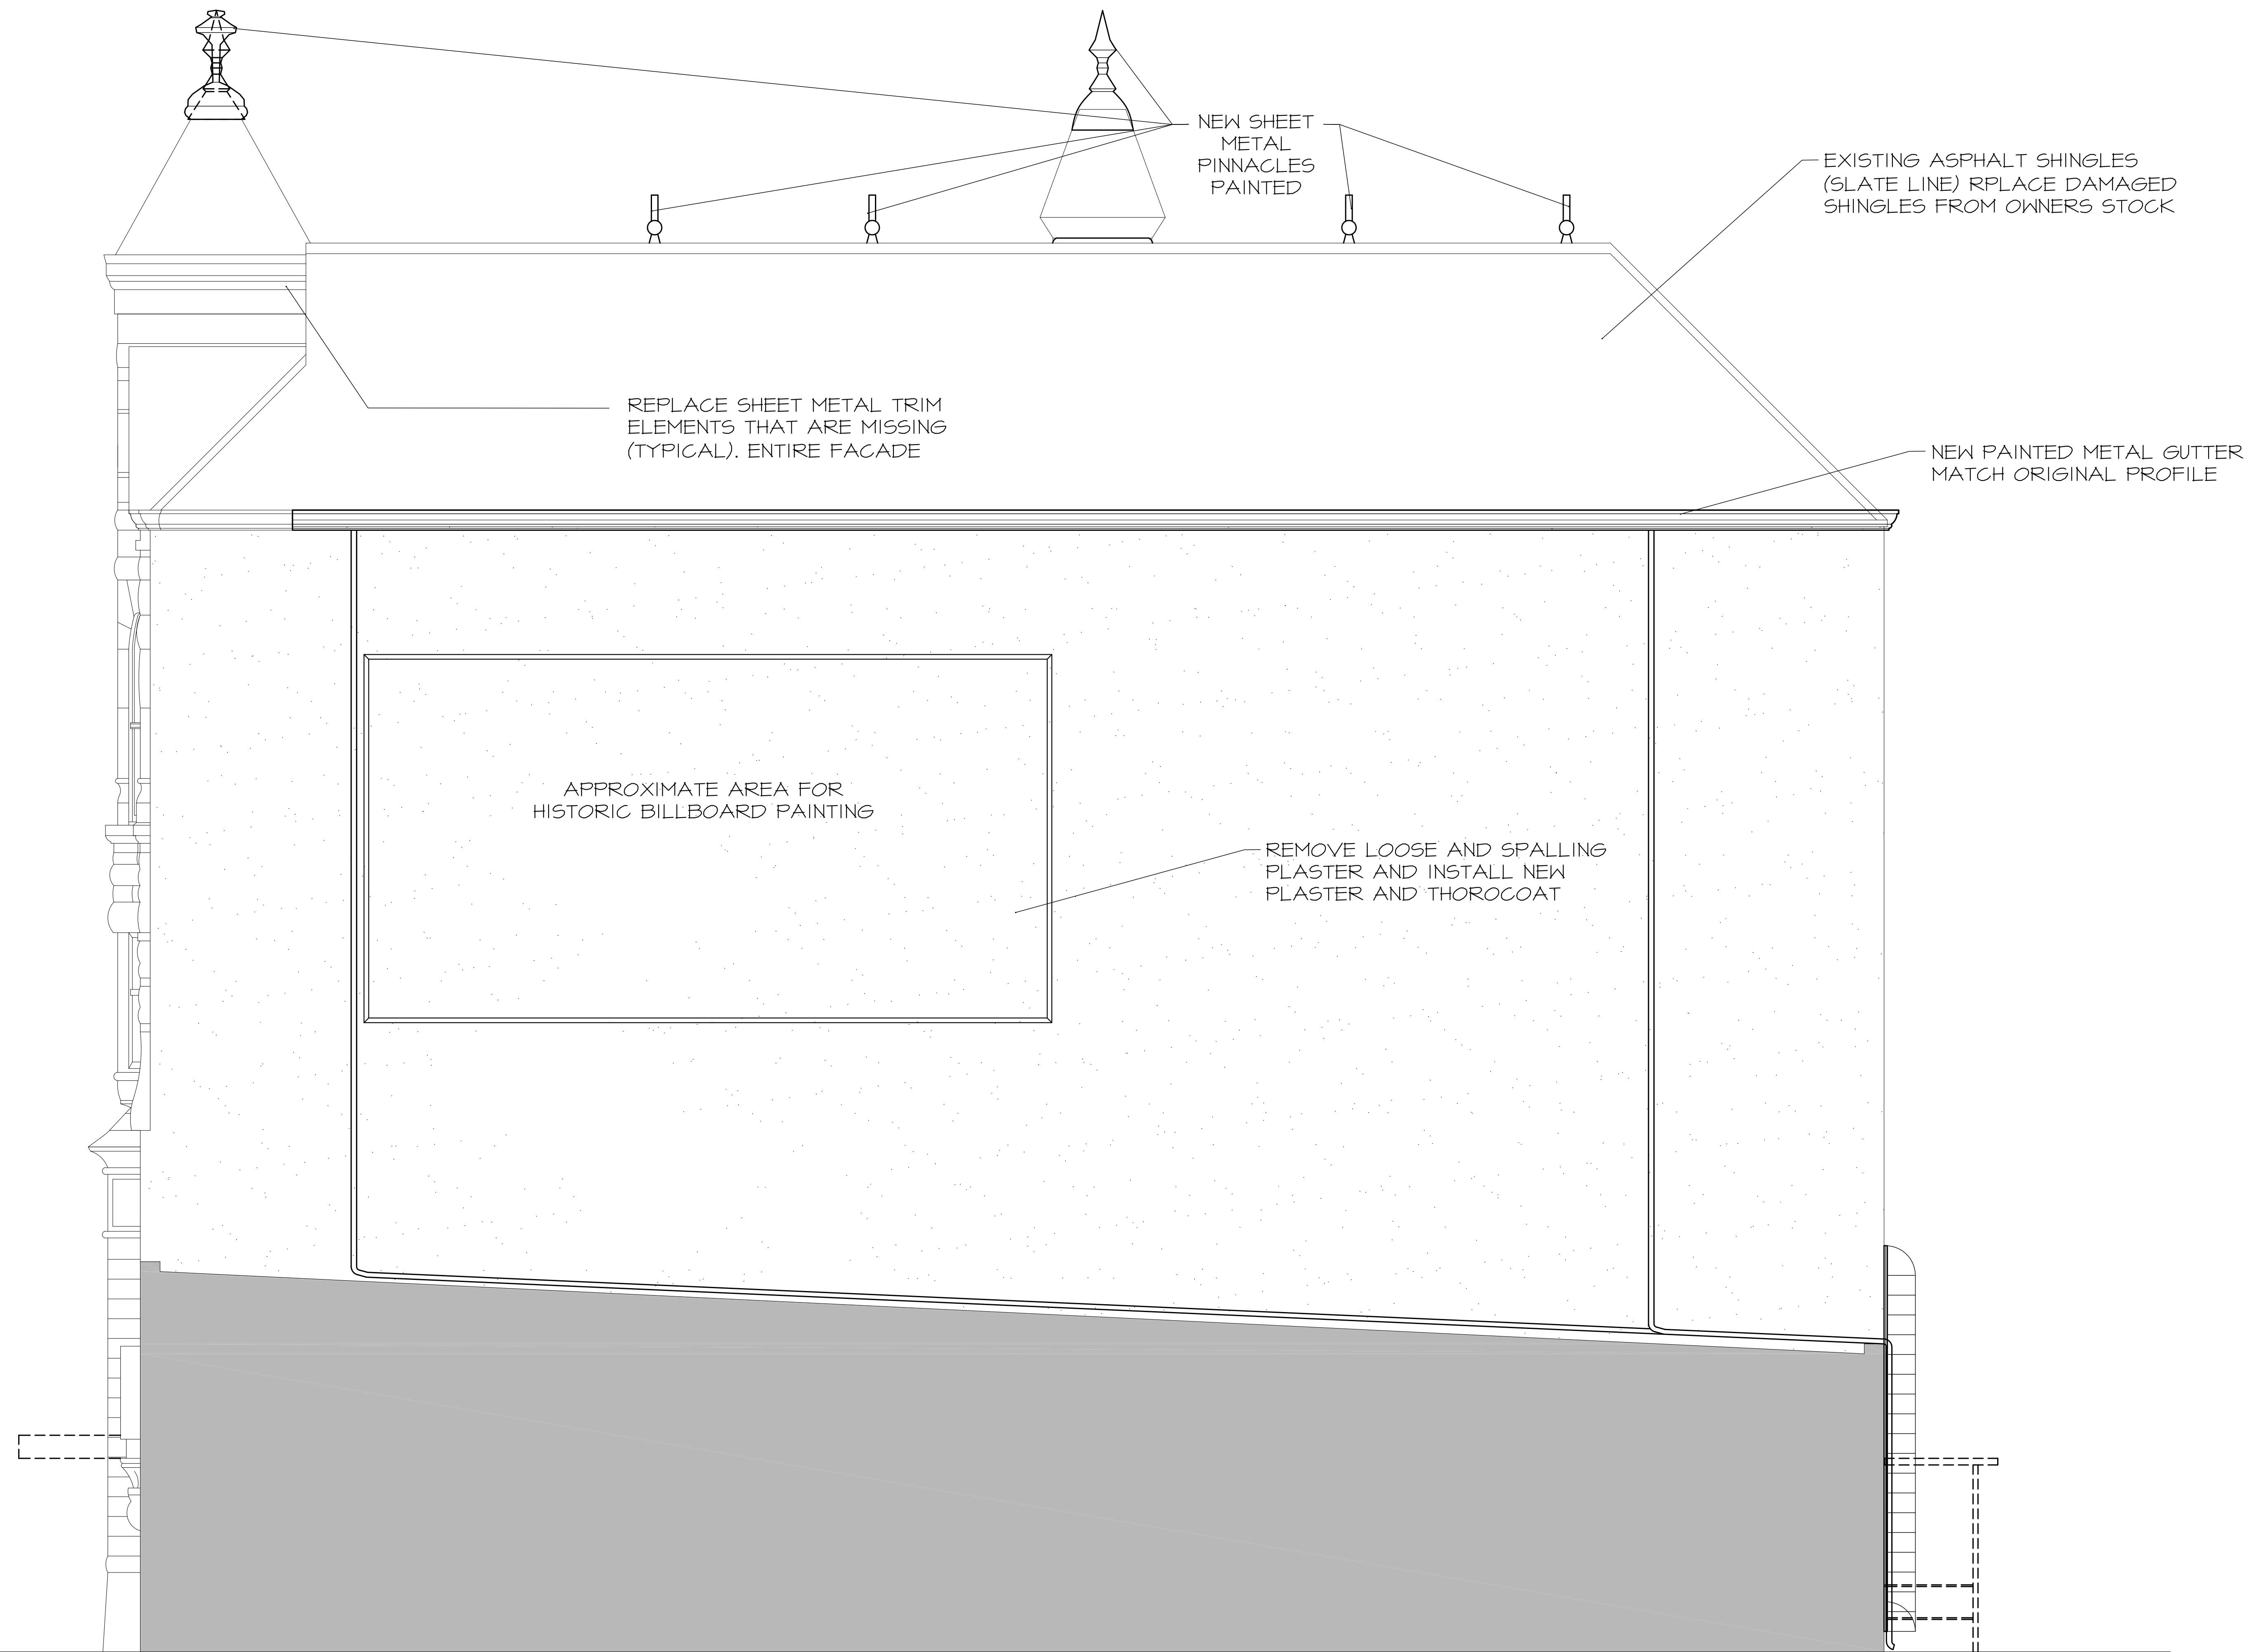

REPLACE SHEET METAL TRIM ELEMENTS THAT ARE MISSING (TYPICAL). ENTIRE FACADE

NEW SHEET METAL PINNACLES PAINTED

EXISTING ASPHALT SHINGLES (SLATE LINE) RPLACE DAMAGED SHINGLES FROM OWNERS STOCK

NEW PAINTED METAL GUTTER MATCH ORIGINAL PROFILE

APPROXIMATE AREA FOR HISTORIC BILLBOARD PAINTING

REMOVE LOOSE AND SPALLING PLASTER AND INSTALL NEW PLASTER AND THOROCCOAT

**1** DEMO NORTH SIDE ELEVATION  
SCALE: 1/4"=1'-0"



500 So. Ohio, Suite 300,  
Sedalia, MO 65301  
660.620.7181  
www.sbwe.com

**TRUST BUILDING RENOVATION**  
SEDALIA,  
MISSOURI



1ST ISSUE	
07-01-2011	
REVISIONS	

JOB No.	SHEET No.
2145	- of -

D1.2







TRUST BUILDING RENOVATION  
 MISSOURI  
 SEDALIA,



1ST ISSUE	
07-01-2011	
REVISIONS	


JOB No.	SHEET No.
2145	of -

EXI.0

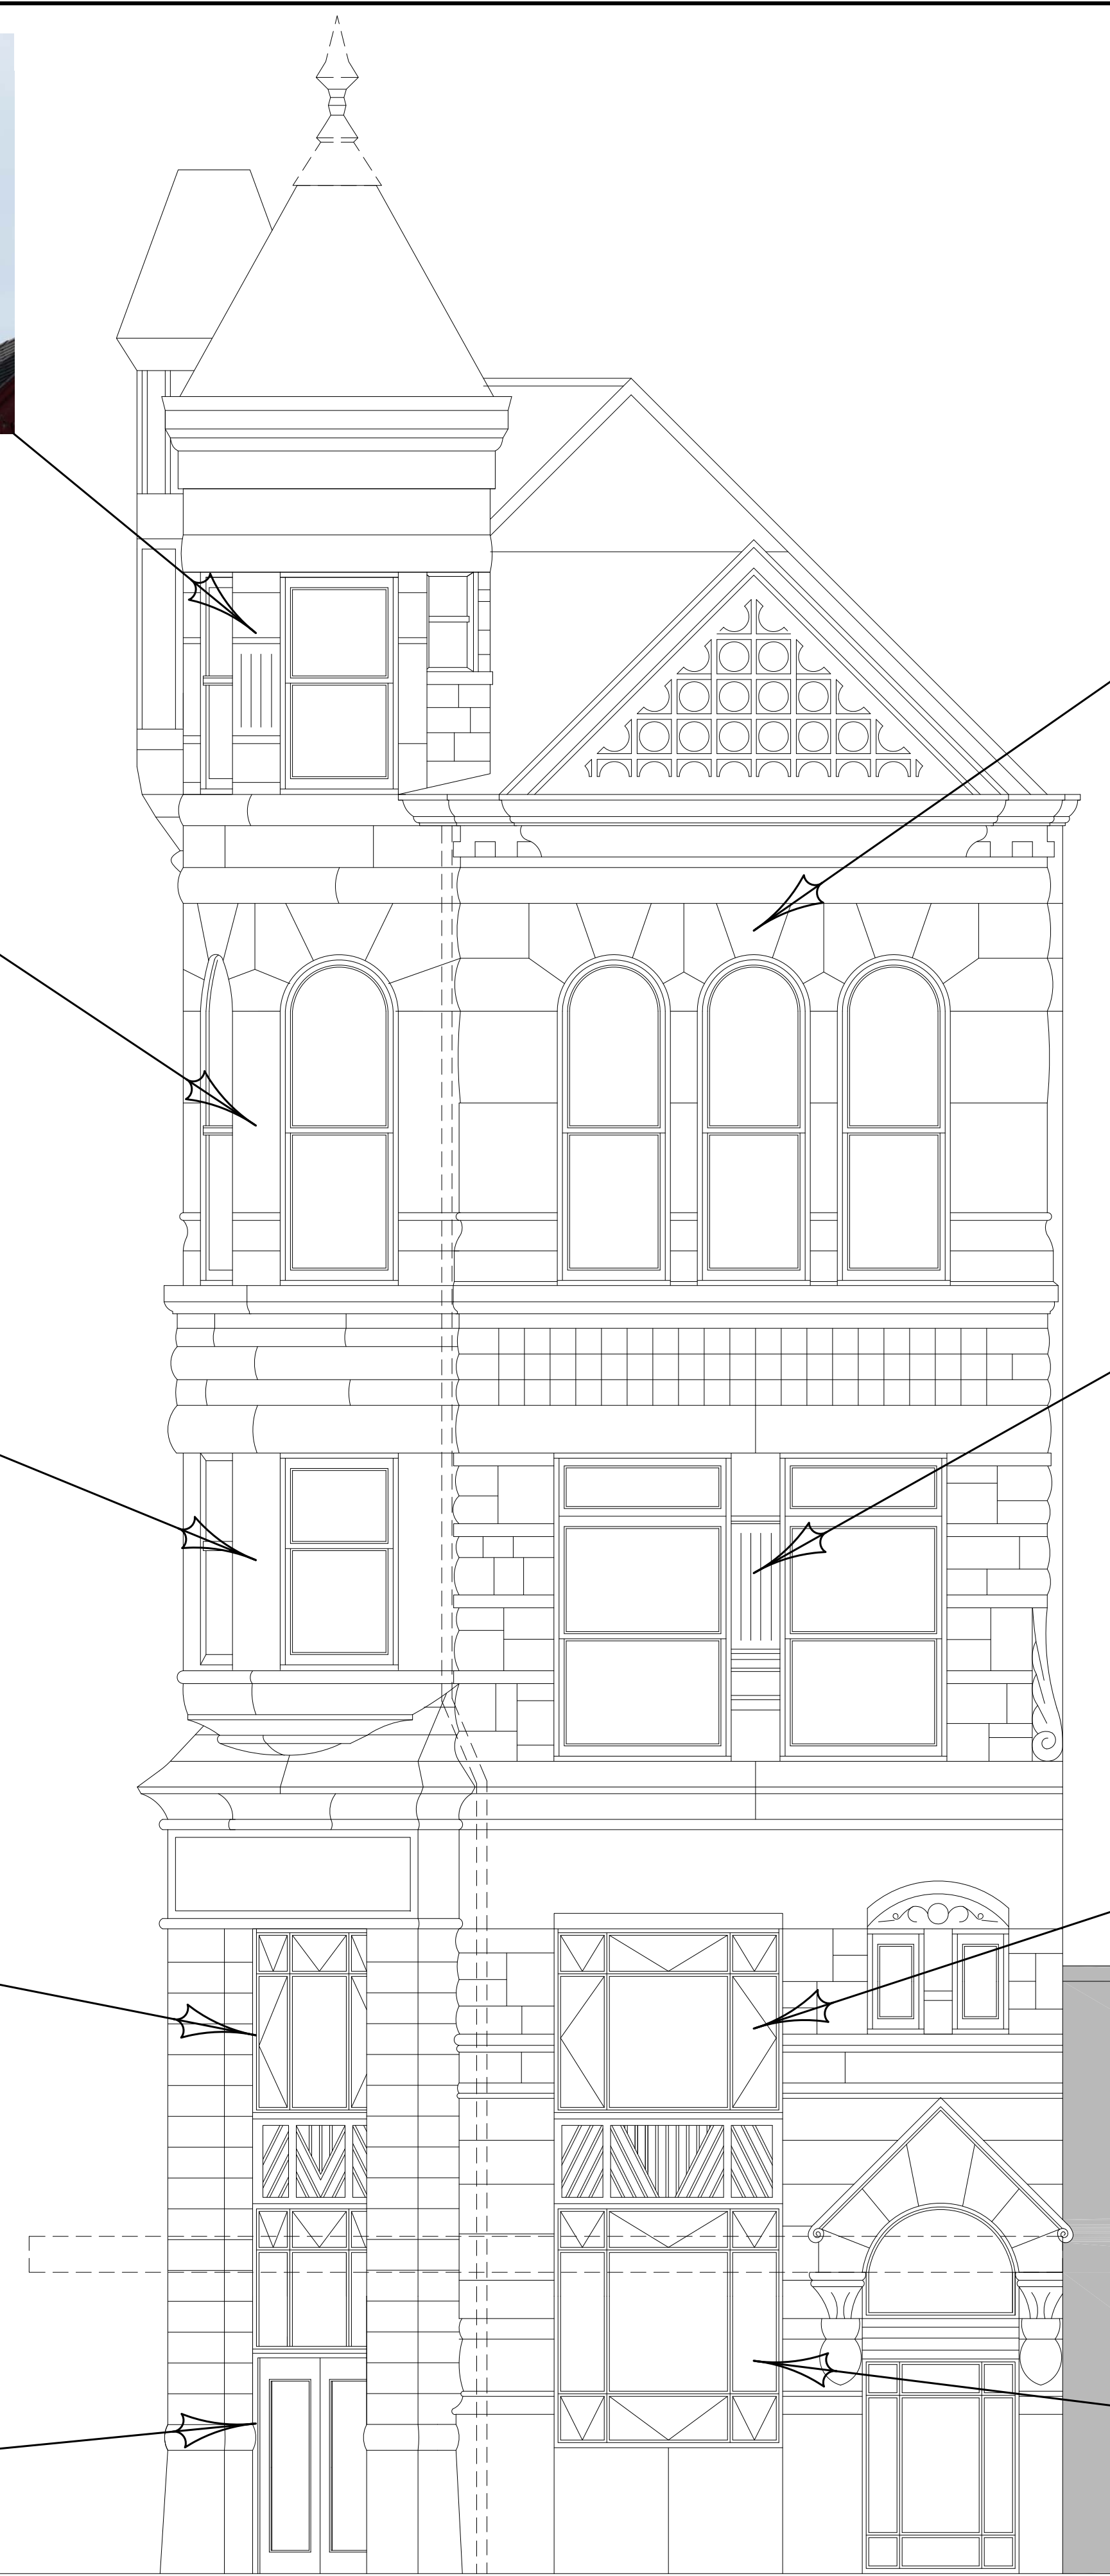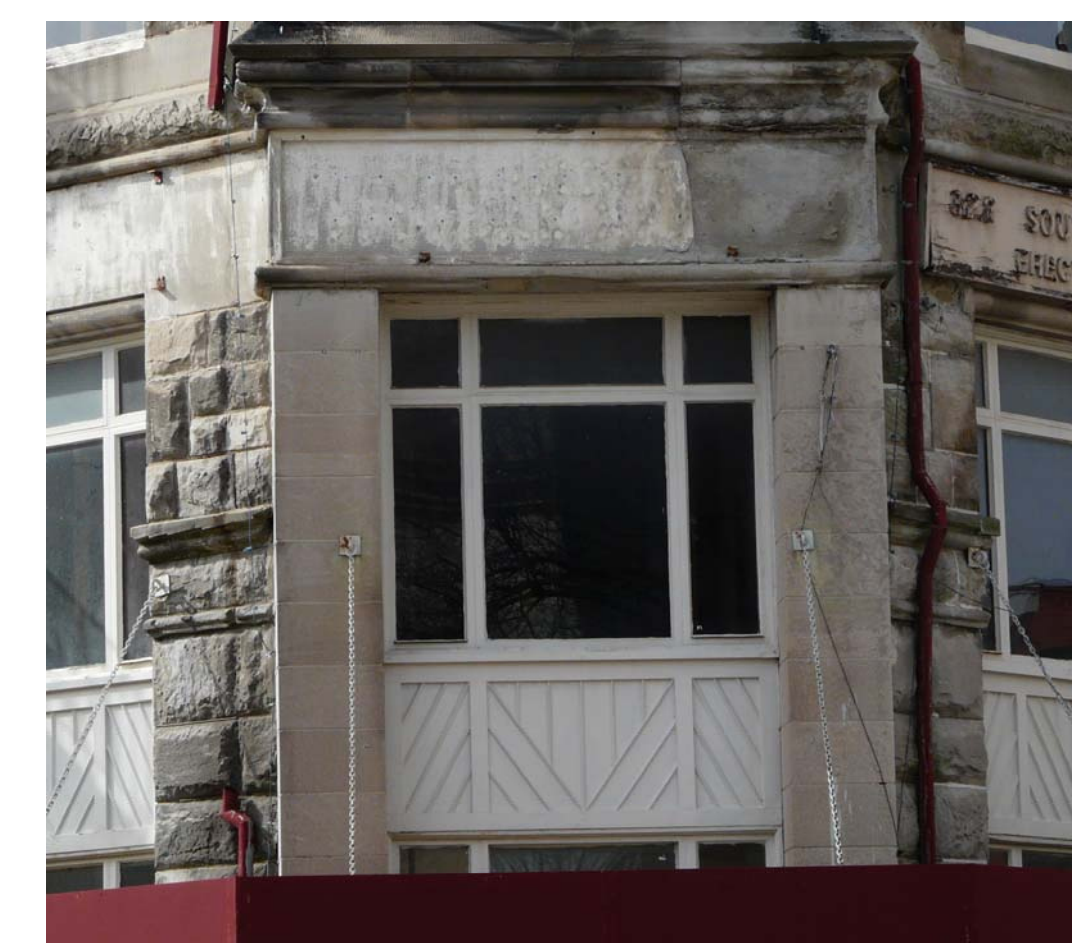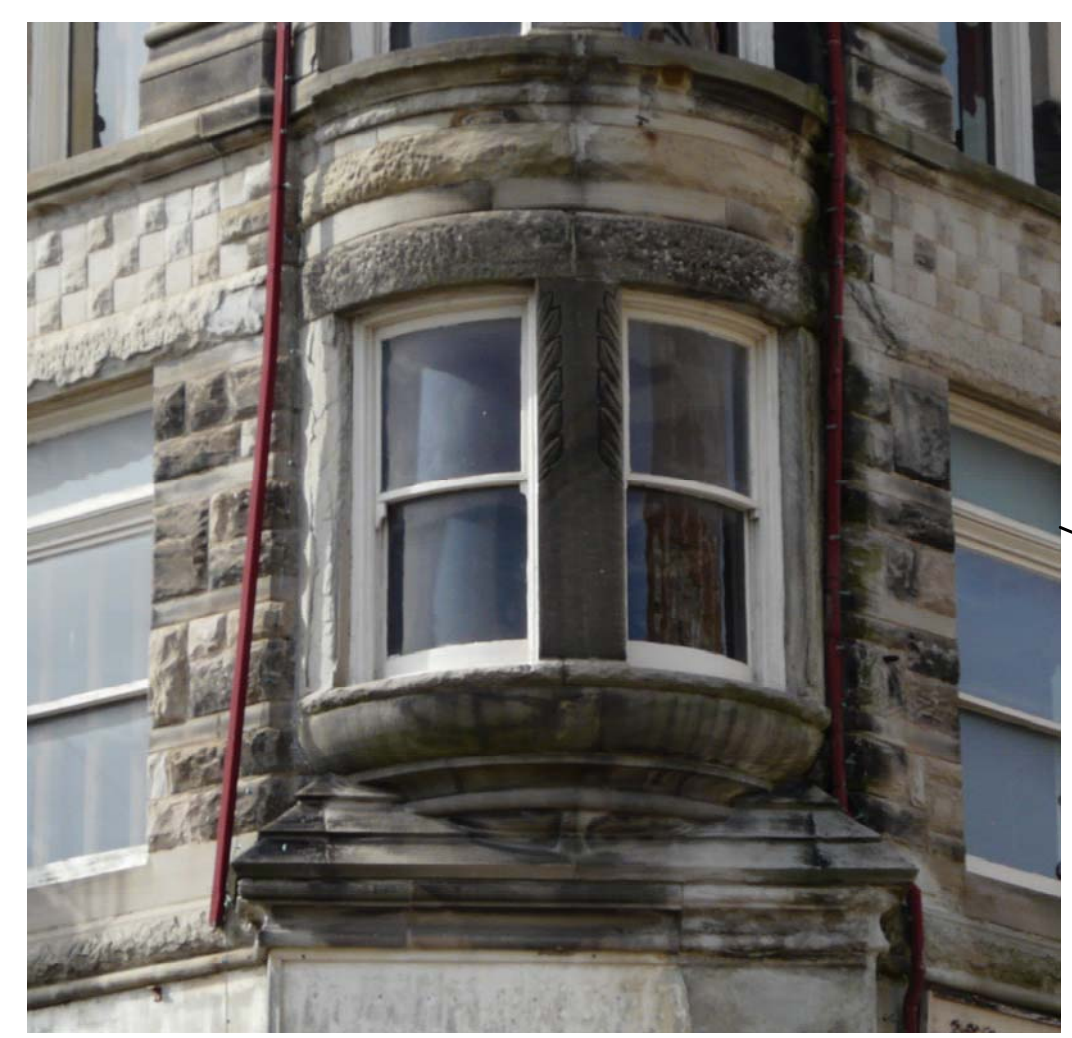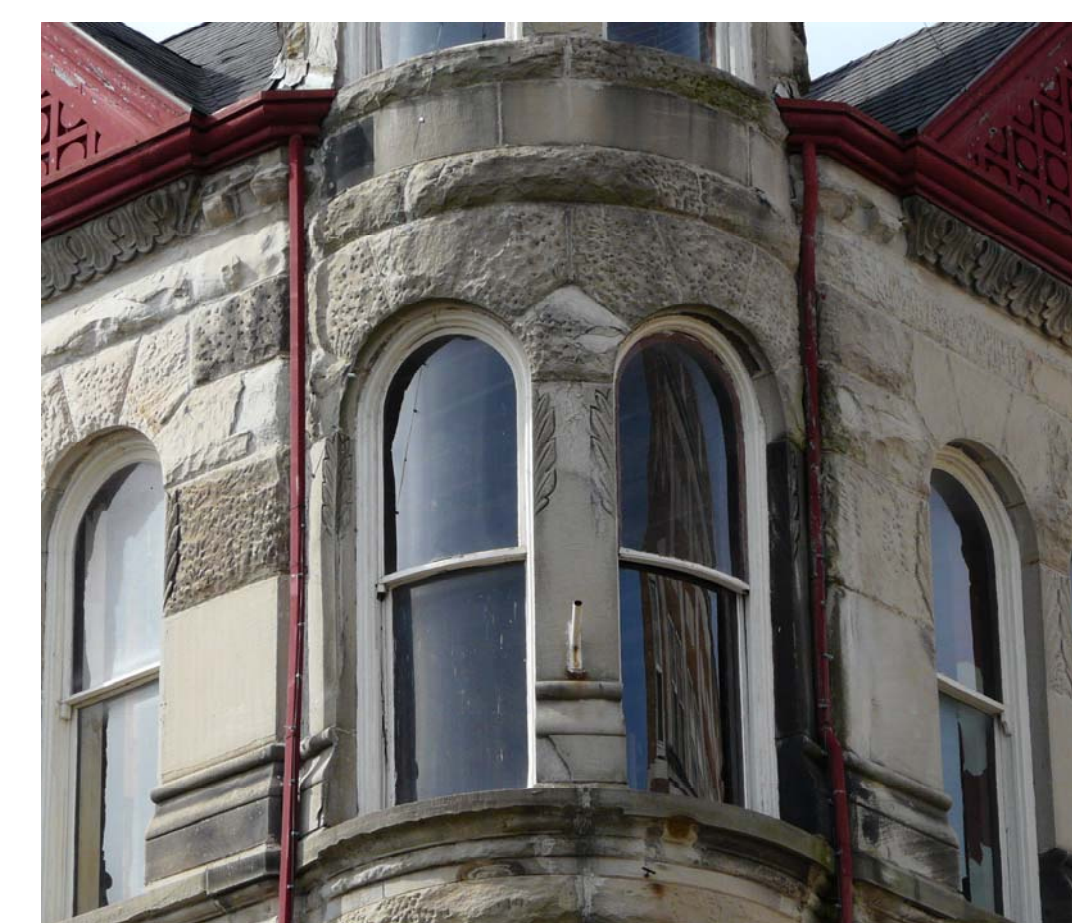


**2 EAST SIDE ELEVATION**  
 SCALE: 1/4"=1'-0"




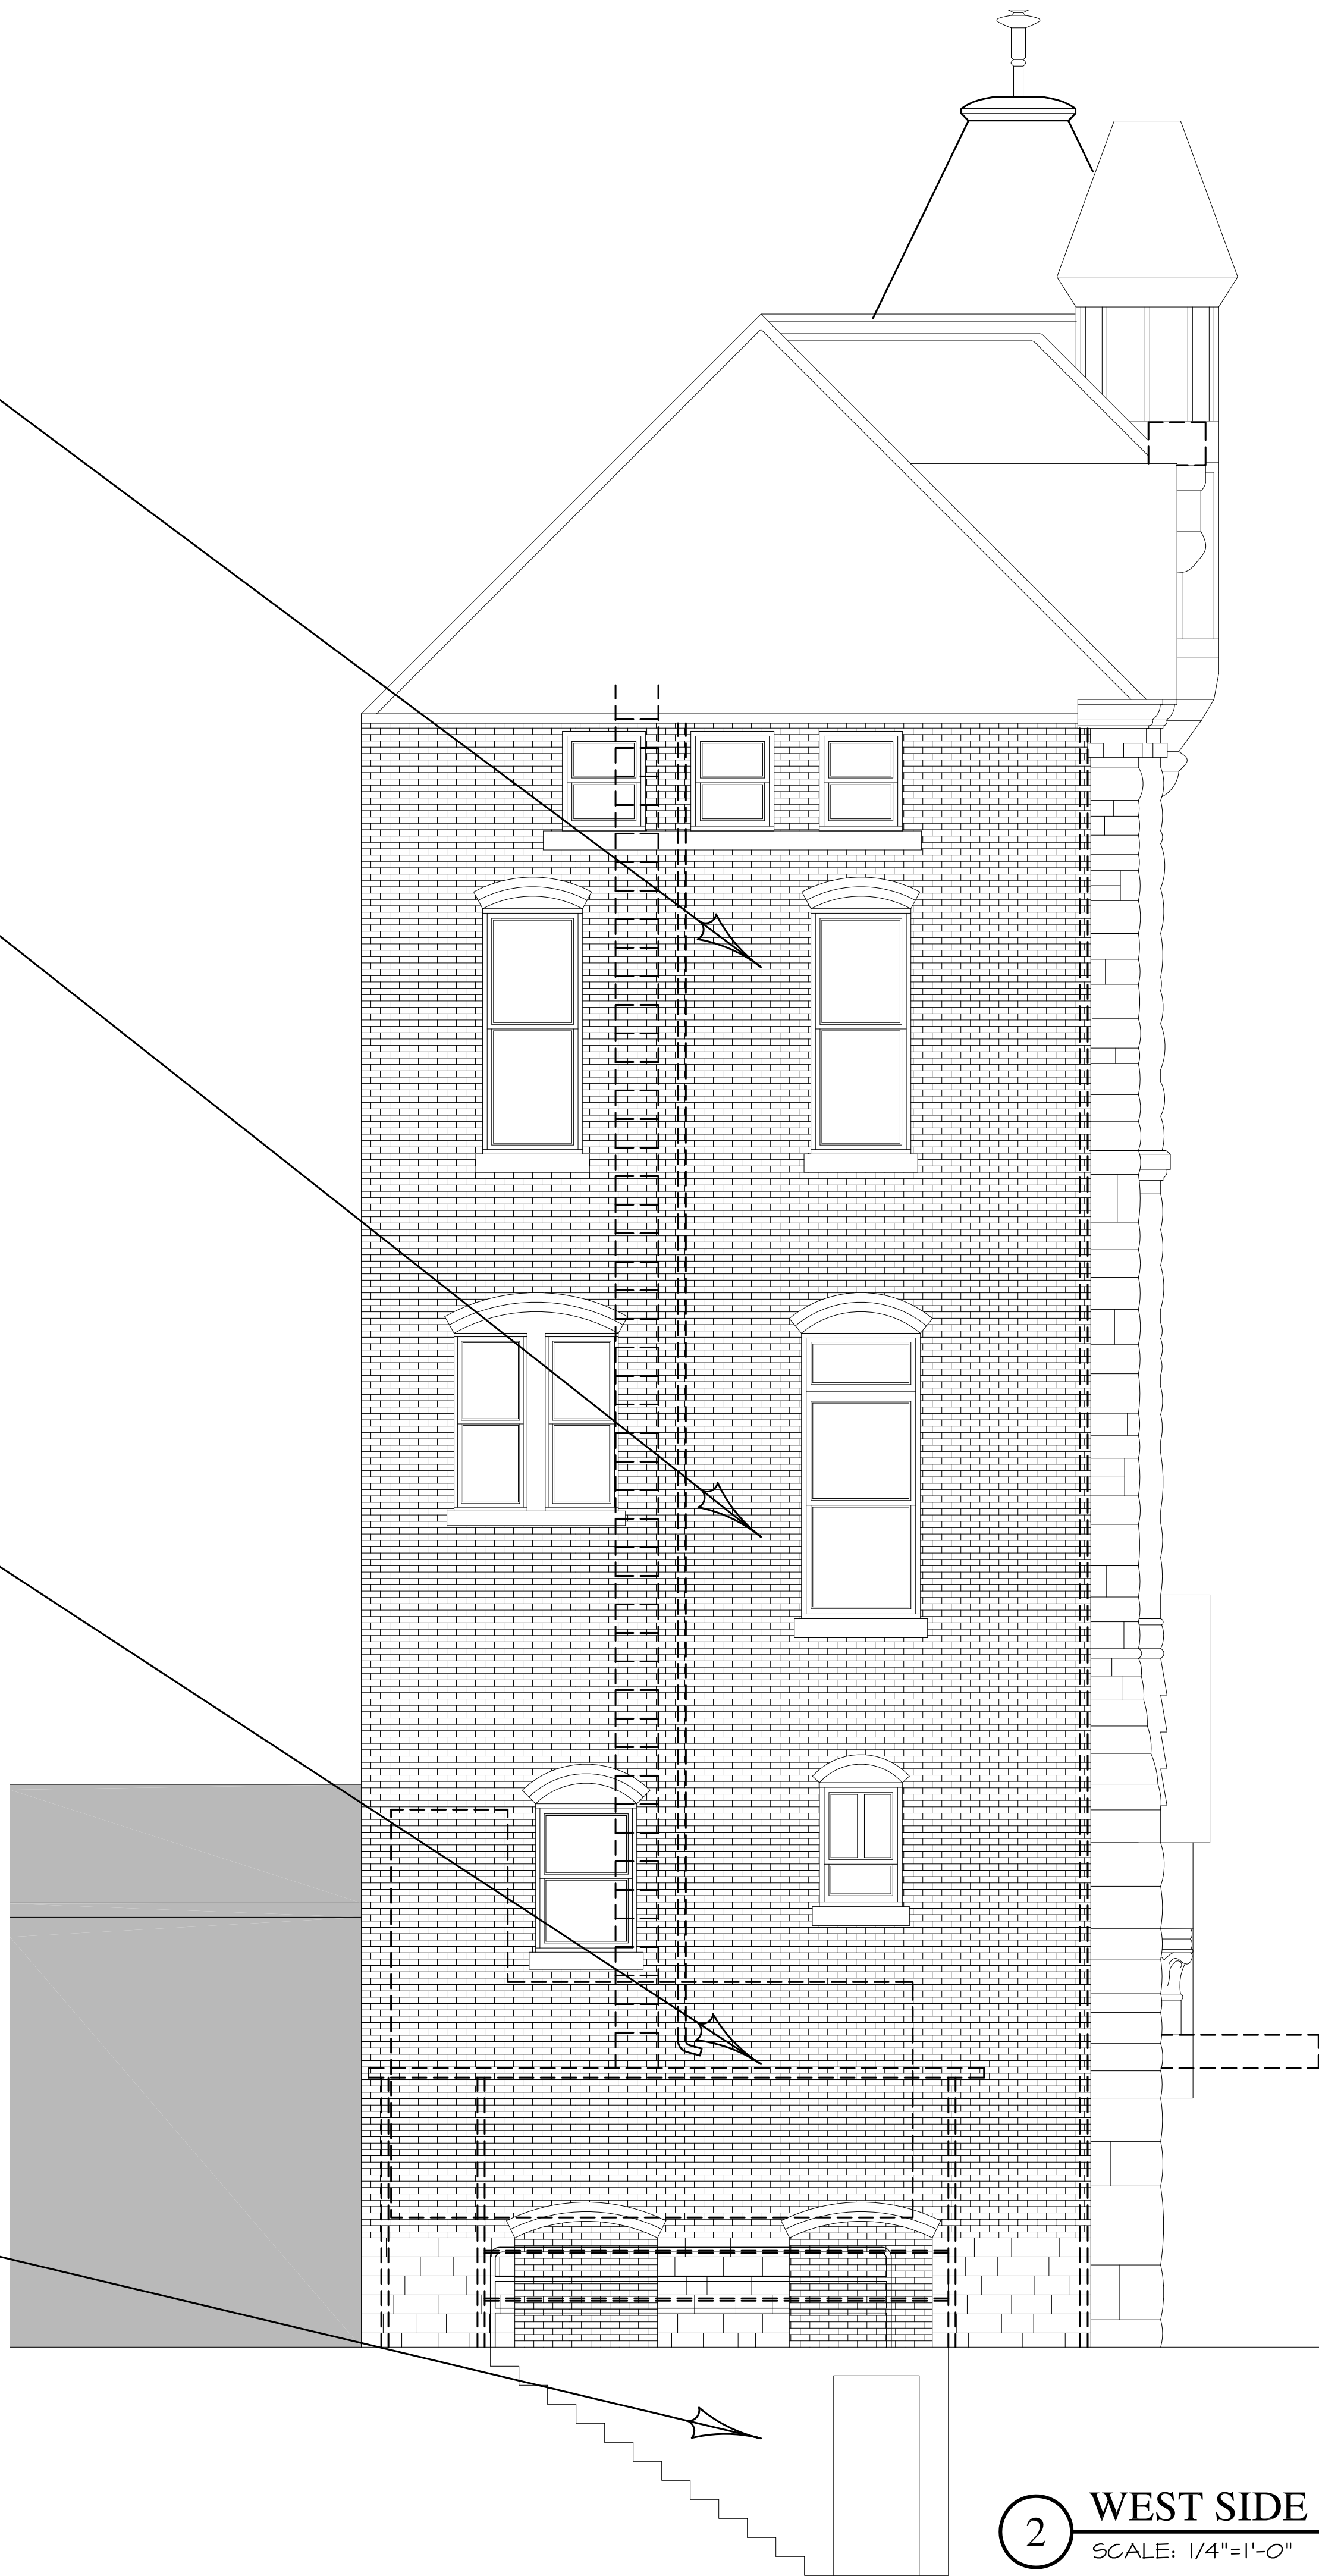

2 WEST SIDE ELEVATION  
SCALE: 1/4"=1'-0"

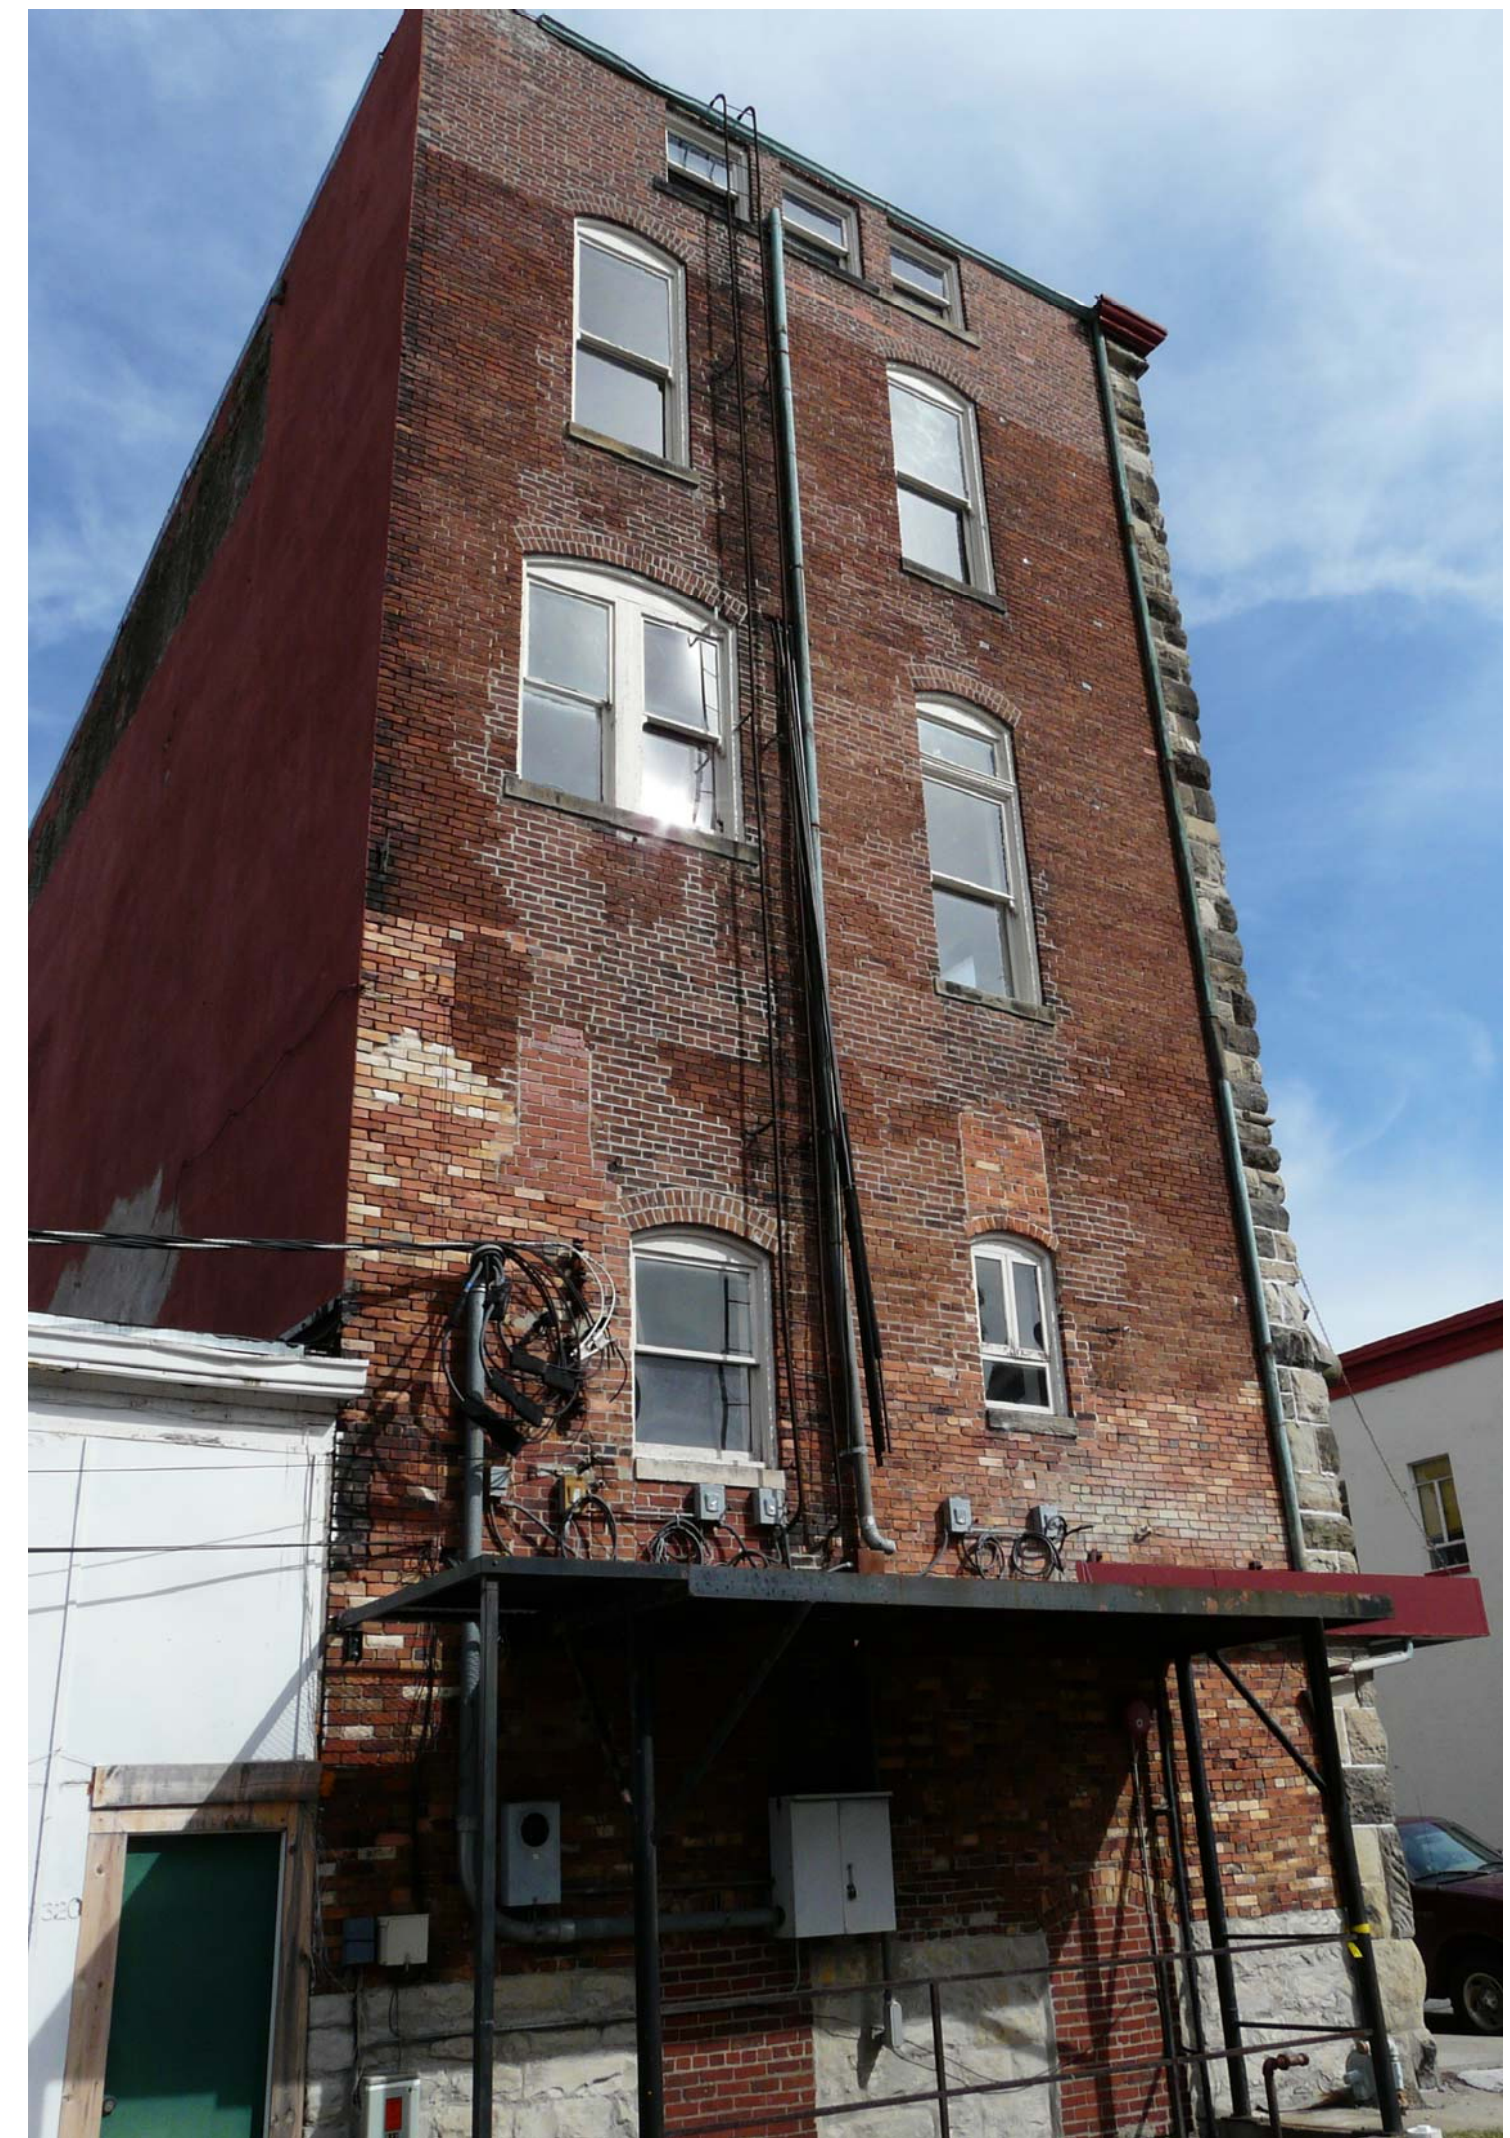

TRUST BUILDING RENOVATION  
MISSOURI  
SEDALIA,



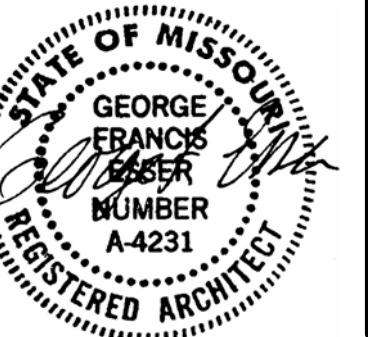


1ST ISSUE
07-01-2011
REVISIONS

JOB No.	SHEET No.
2145	- of -

EXI.I



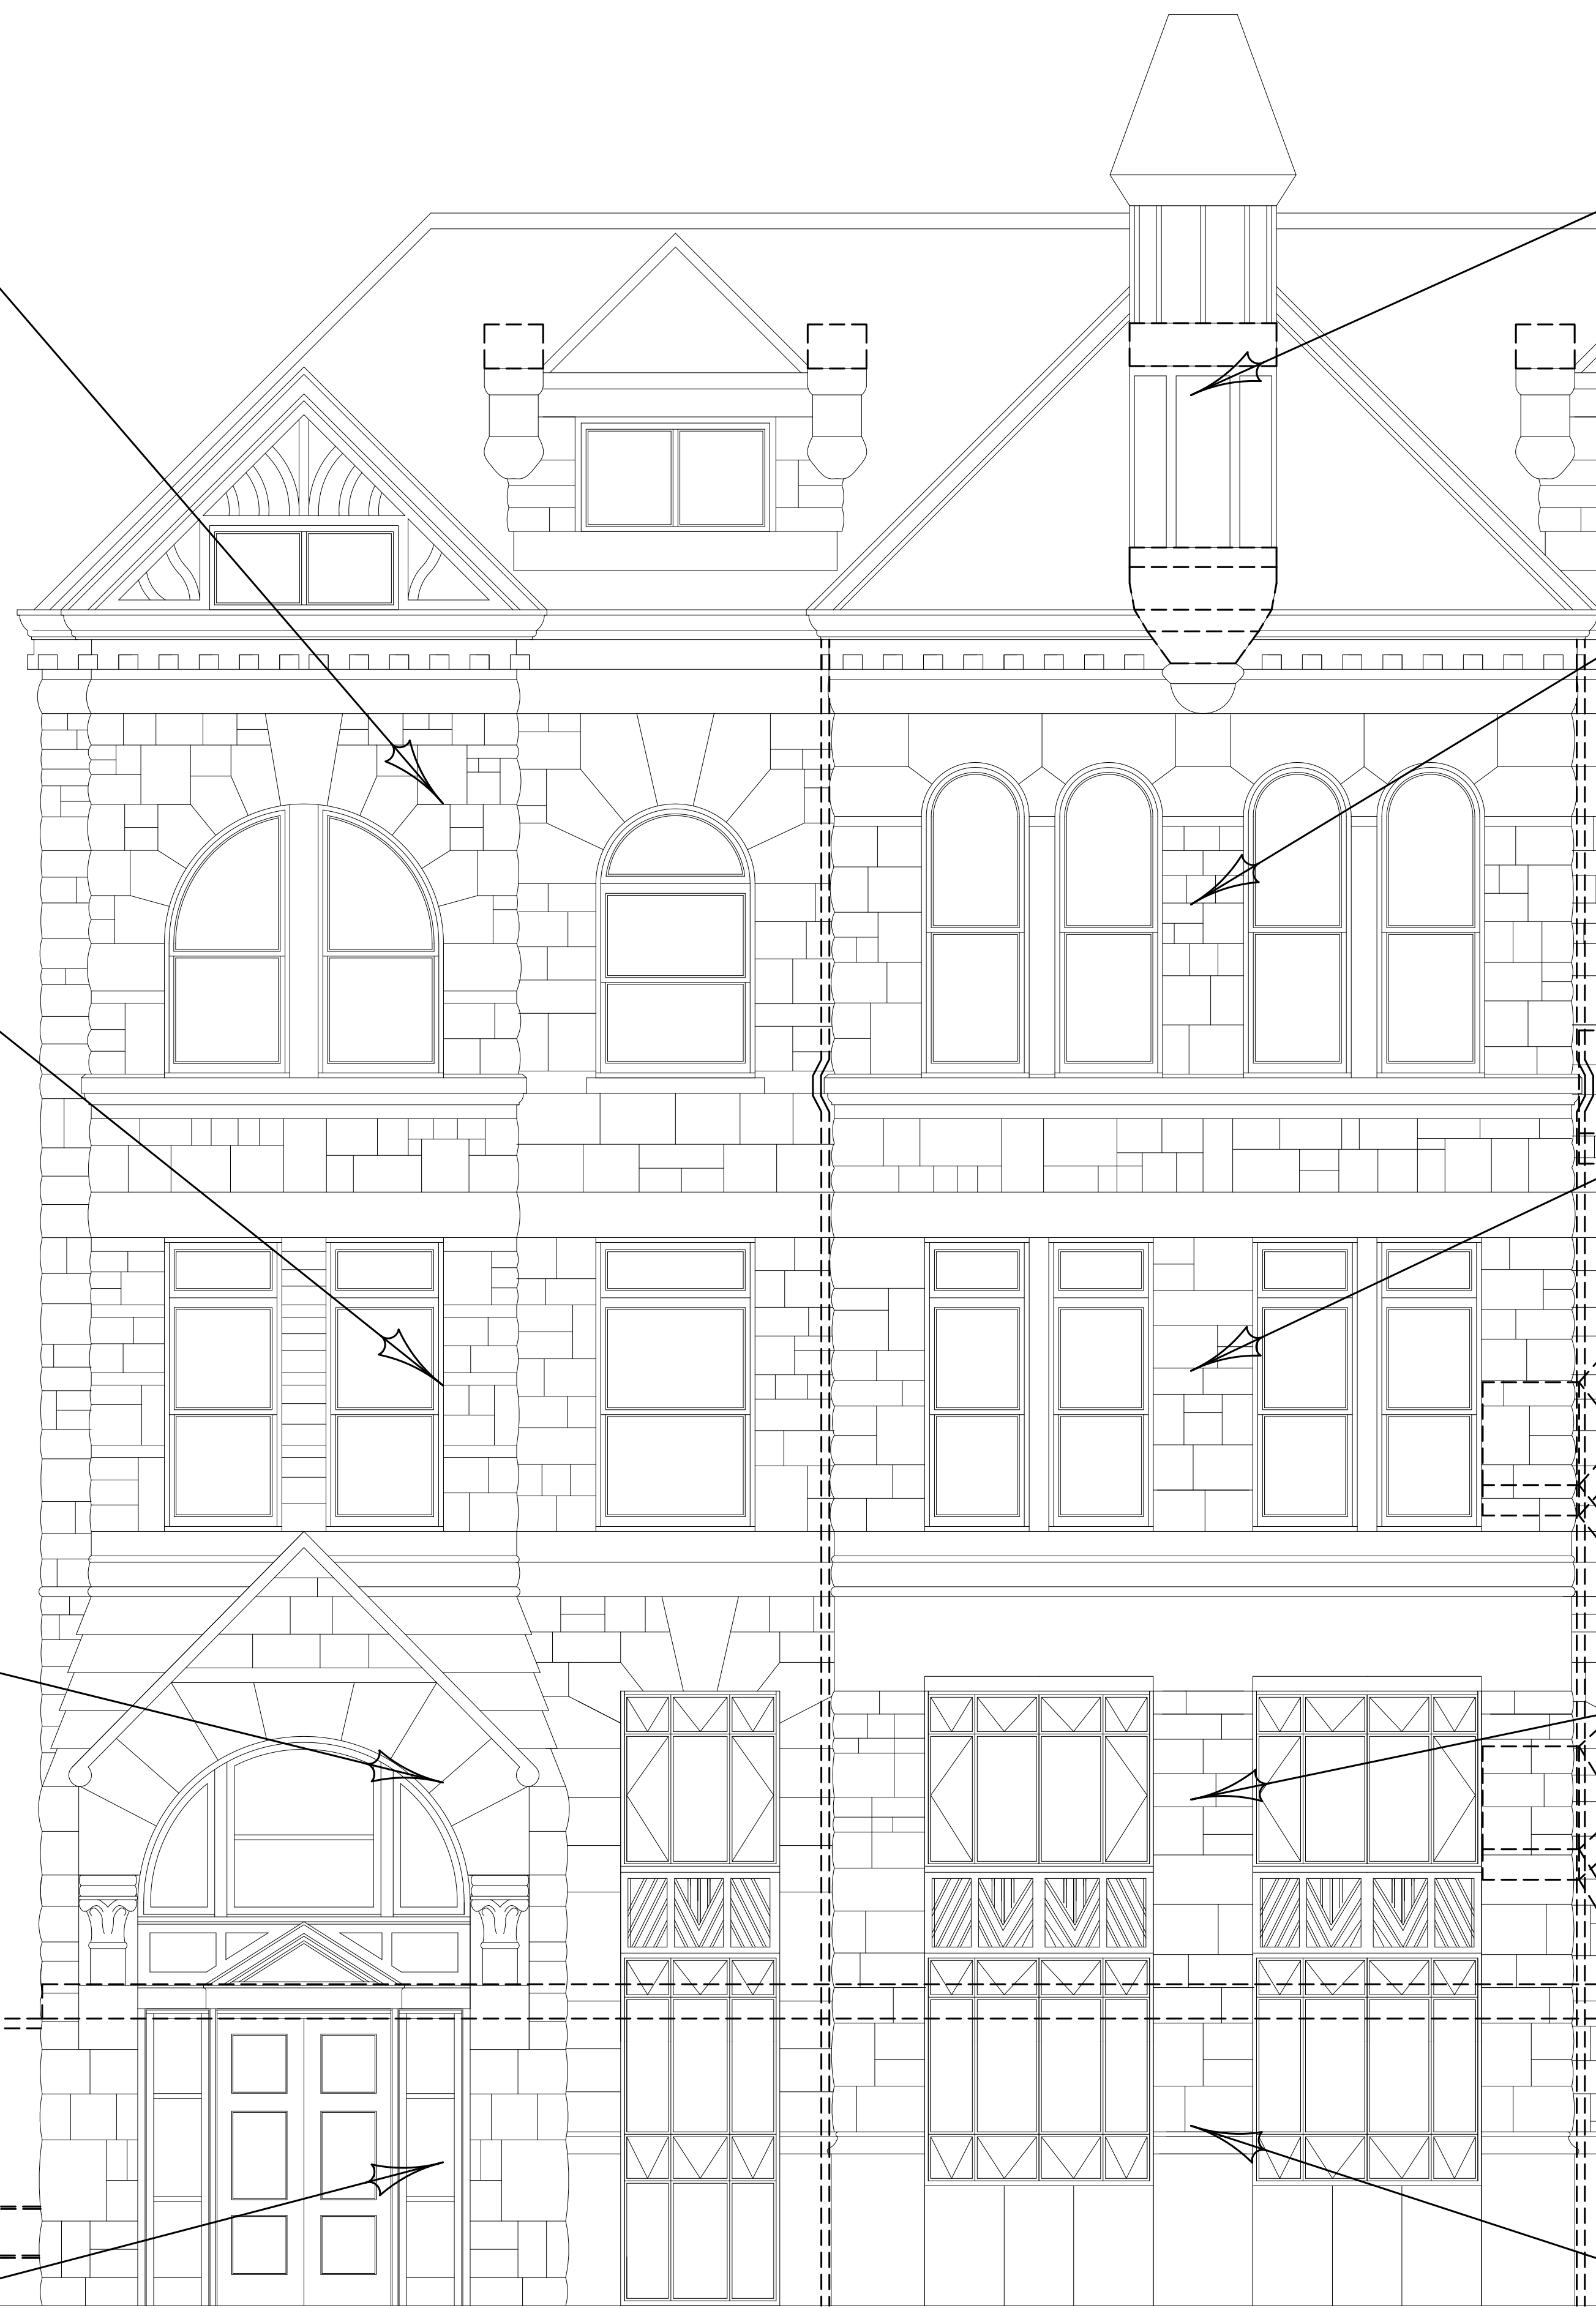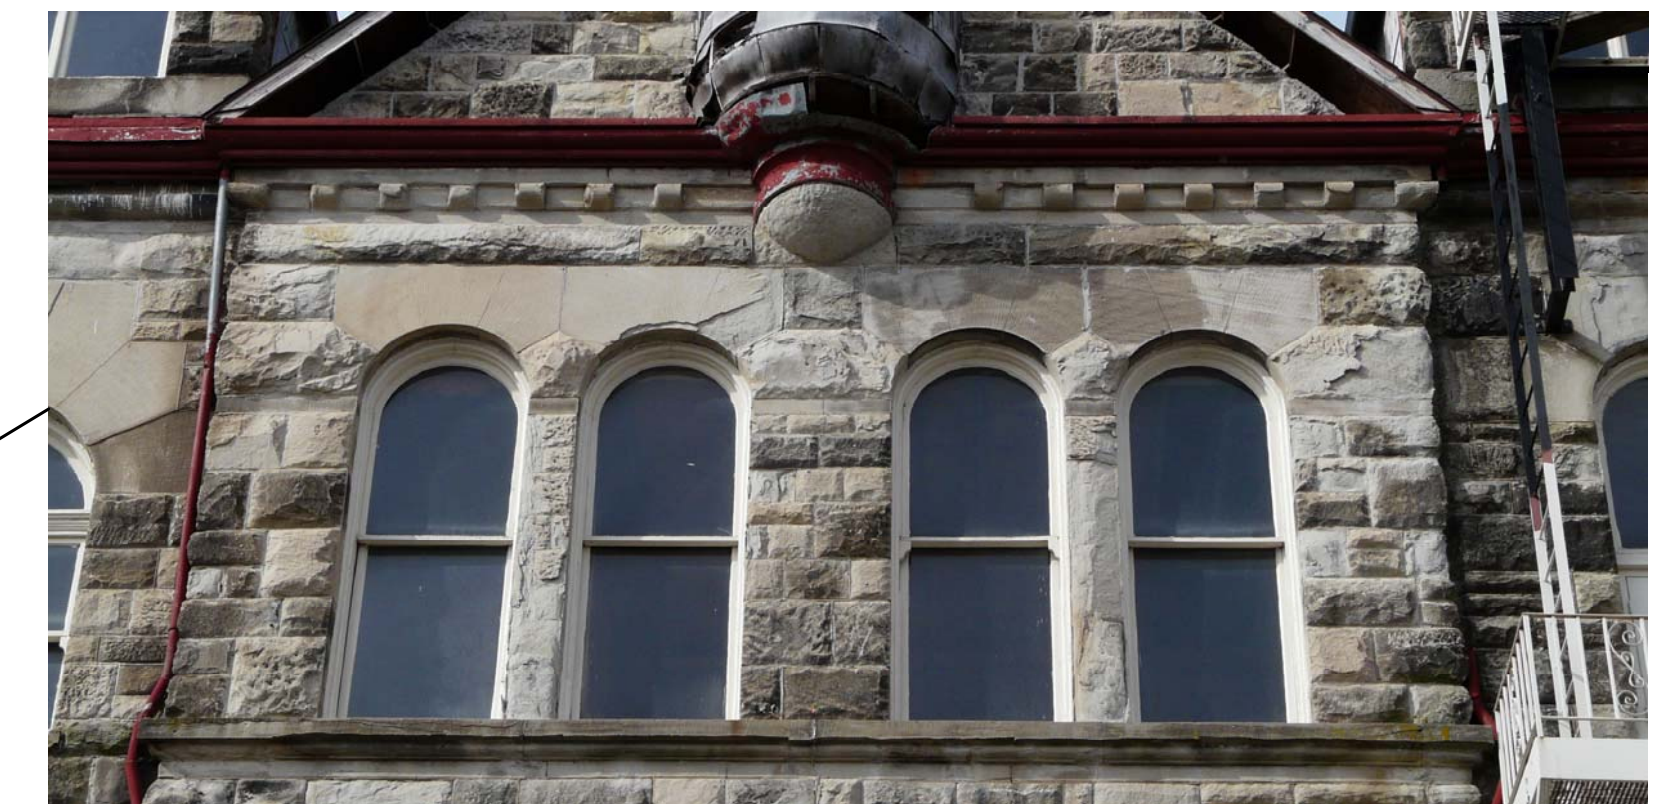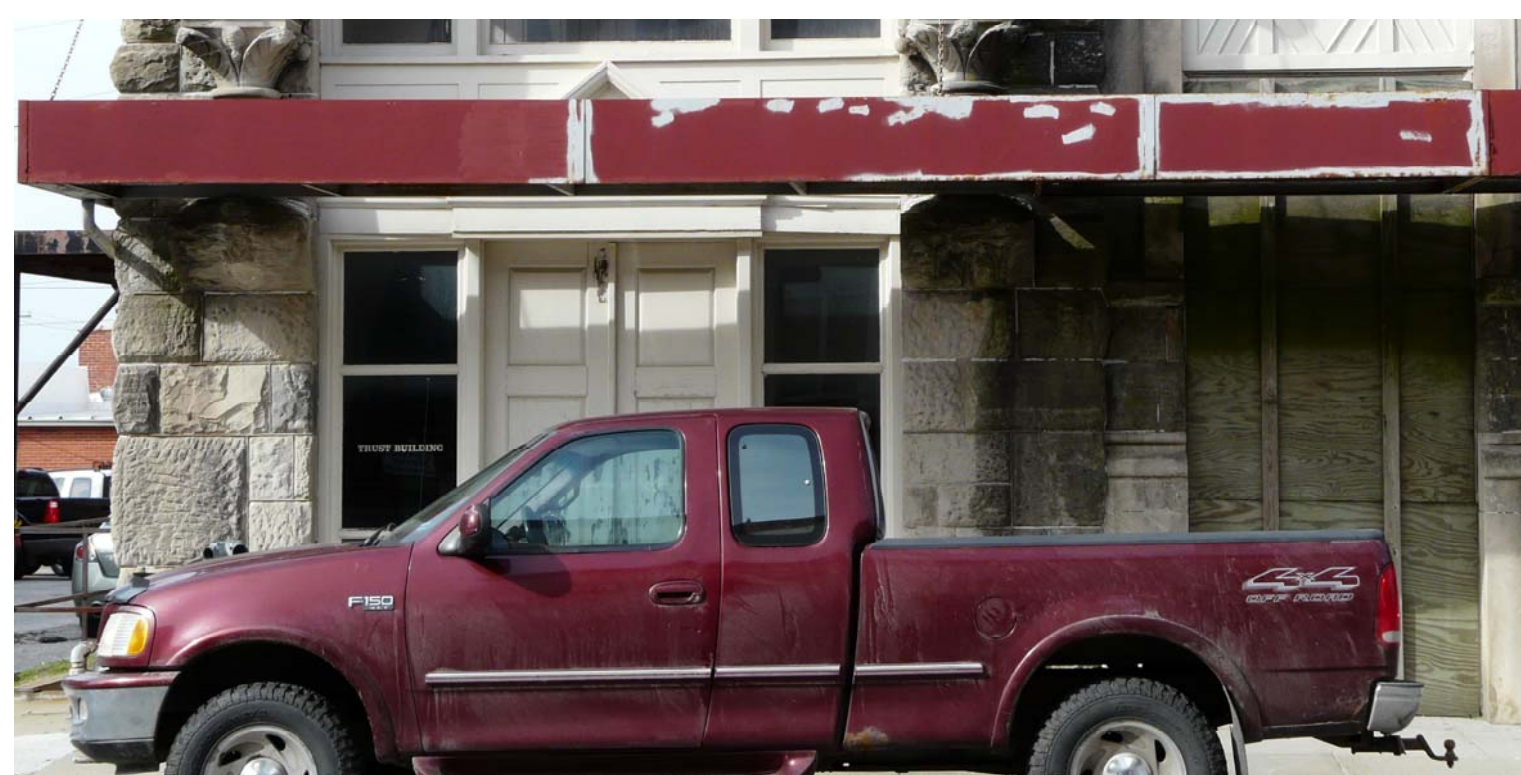

1 SOUTH SIDE ELEVATION  
SCALE: 1/4"=1'-0"



TRUST BUILDING RENOVATION  
MISSOURI  
SEDALIA,

1ST ISSUE
07-01-2011
REVISIONS

JOB No.	SHEET No.
2145	of -

EXI.2



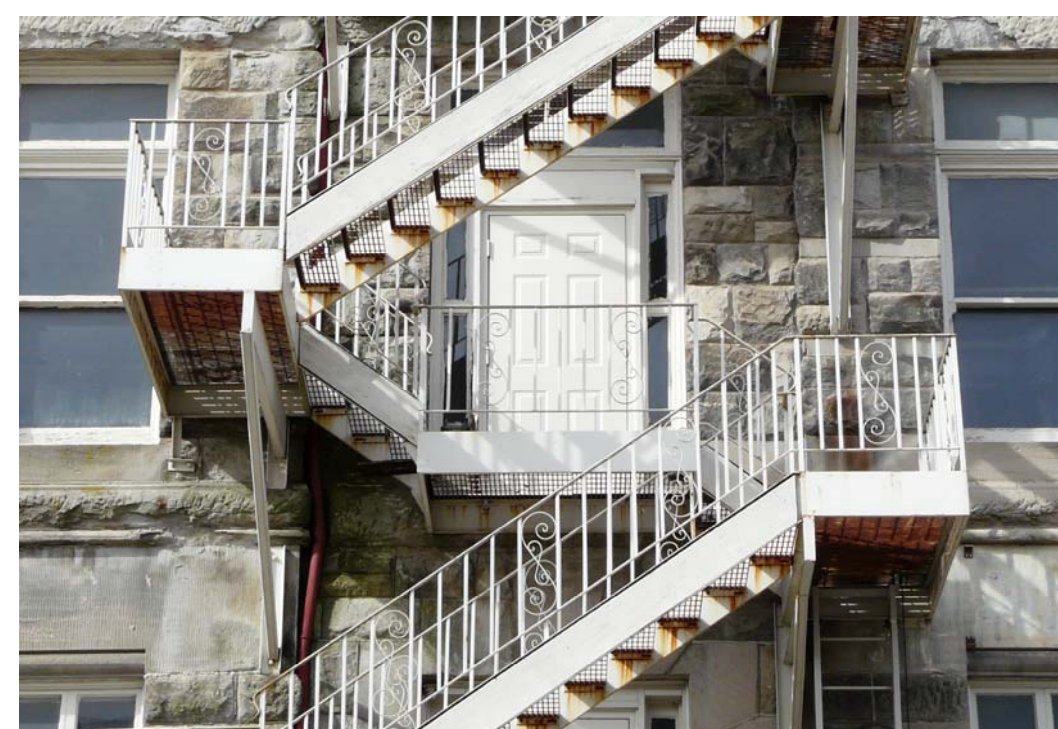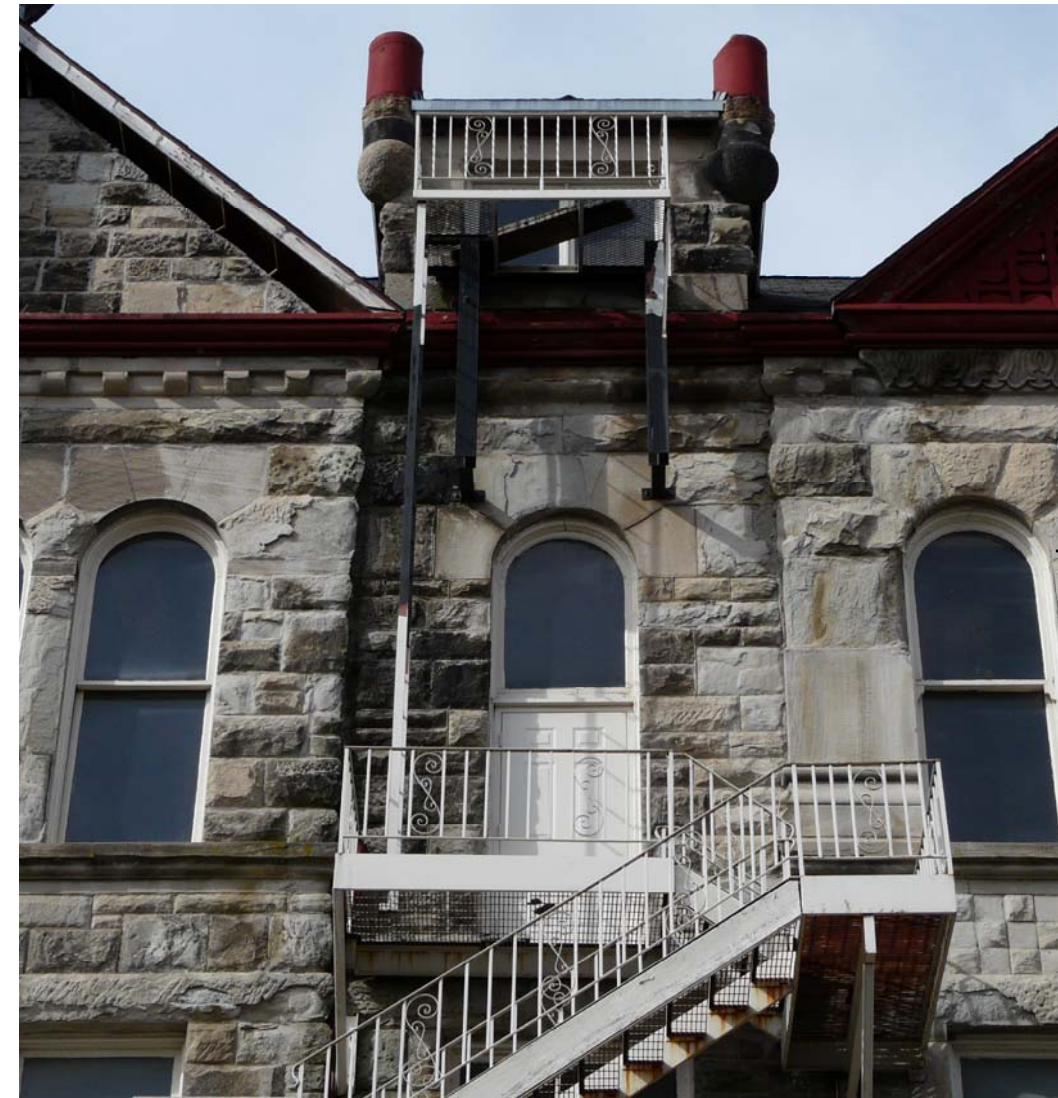

TRUST BUILDING RENOVATION  
MISSOURI  
SEDALIA,


1ST ISSUE  
07-01-2011  
REVISIONS

JOB No. SHEET No.  
2145 of -

EXI.3


1 SOUTH SIDE ELEVATION  
SCALE: 1/4"=1'-0"



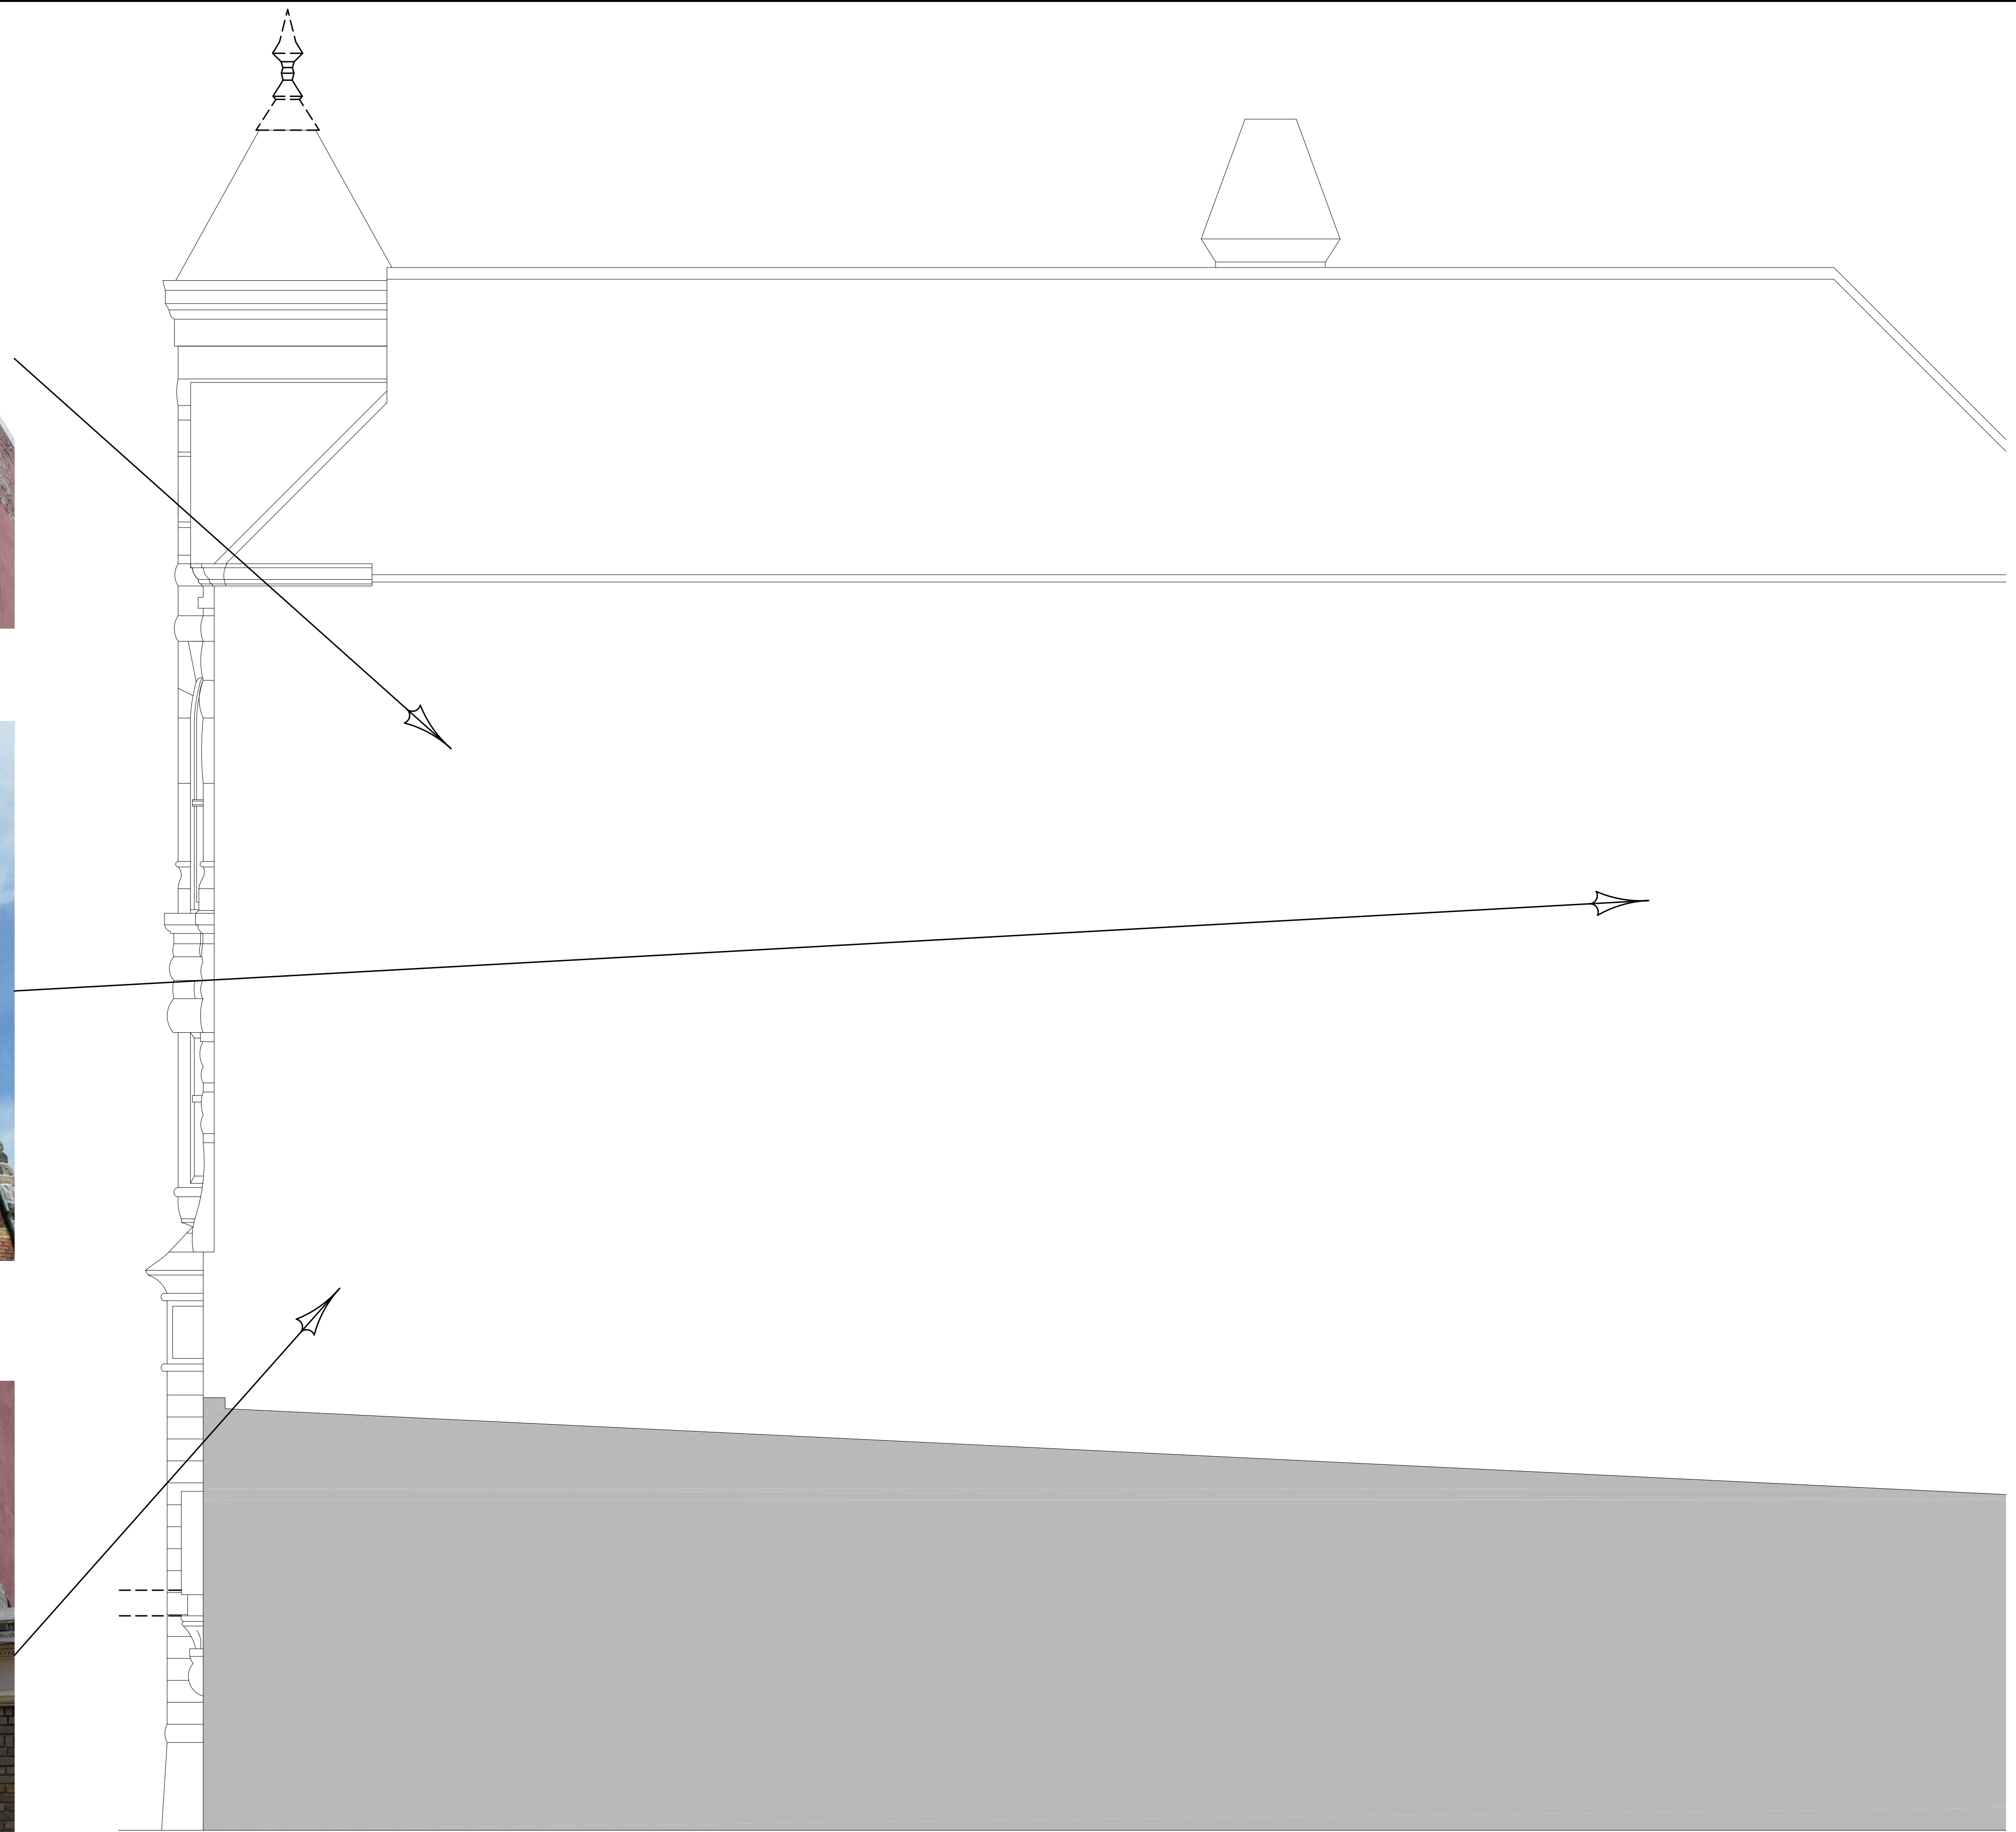

1 SOUTH SIDE ELEVATION  
SCALE: 1/4"=1'-0"

TRUST BUILDING RENOVATION  
SEDALIA,  
MISSOURI

 

1ST ISSUE
07-01-2011
REVISIONS

JOB No.	SHEET No.
2145	- of -

EXI.4